




IF IN DOUBT, ASK

- GENERAL NOTES:**
1. ALL DIMENSIONS IN METRES U.N.O.
 2. COORDINATES TO GDA 20 / MGA ZONE 50.
 3. 3D STRINGS ARE TO BE USED FOR CONSTRUCTION SET OUT SUPPLIED BY CSI CIVIL DESIGNER.

- LEGEND:**
- ROAD CENTRELINE
 - HV OVERHEAD POWERLINE
 - FO BURIED FIBRE OPTIC CABLE
 - LEASE - MRL (BOUNDARY FENCED)
 - FIRE BREAK 5m OFFSET
 - FENCE
 - EXISTING TREE LINE
 - RAILROAD TRACKS (ARC INFRASTRUCTURE)
 - LOCAL GOVERNMENT BOUNDARY
 - FIBRE OPTIC PIT
 - POWER POLE
 - NEW CLEAR & GRUB (38Ha.) NOMINAL 100mm STRIPPED
 - SPRAYFIELD


DEPARTMENT OF PLANNING, LANDS AND HERITAGE	
DATE	FILE
14-Dec-2023	SDAU-067-23

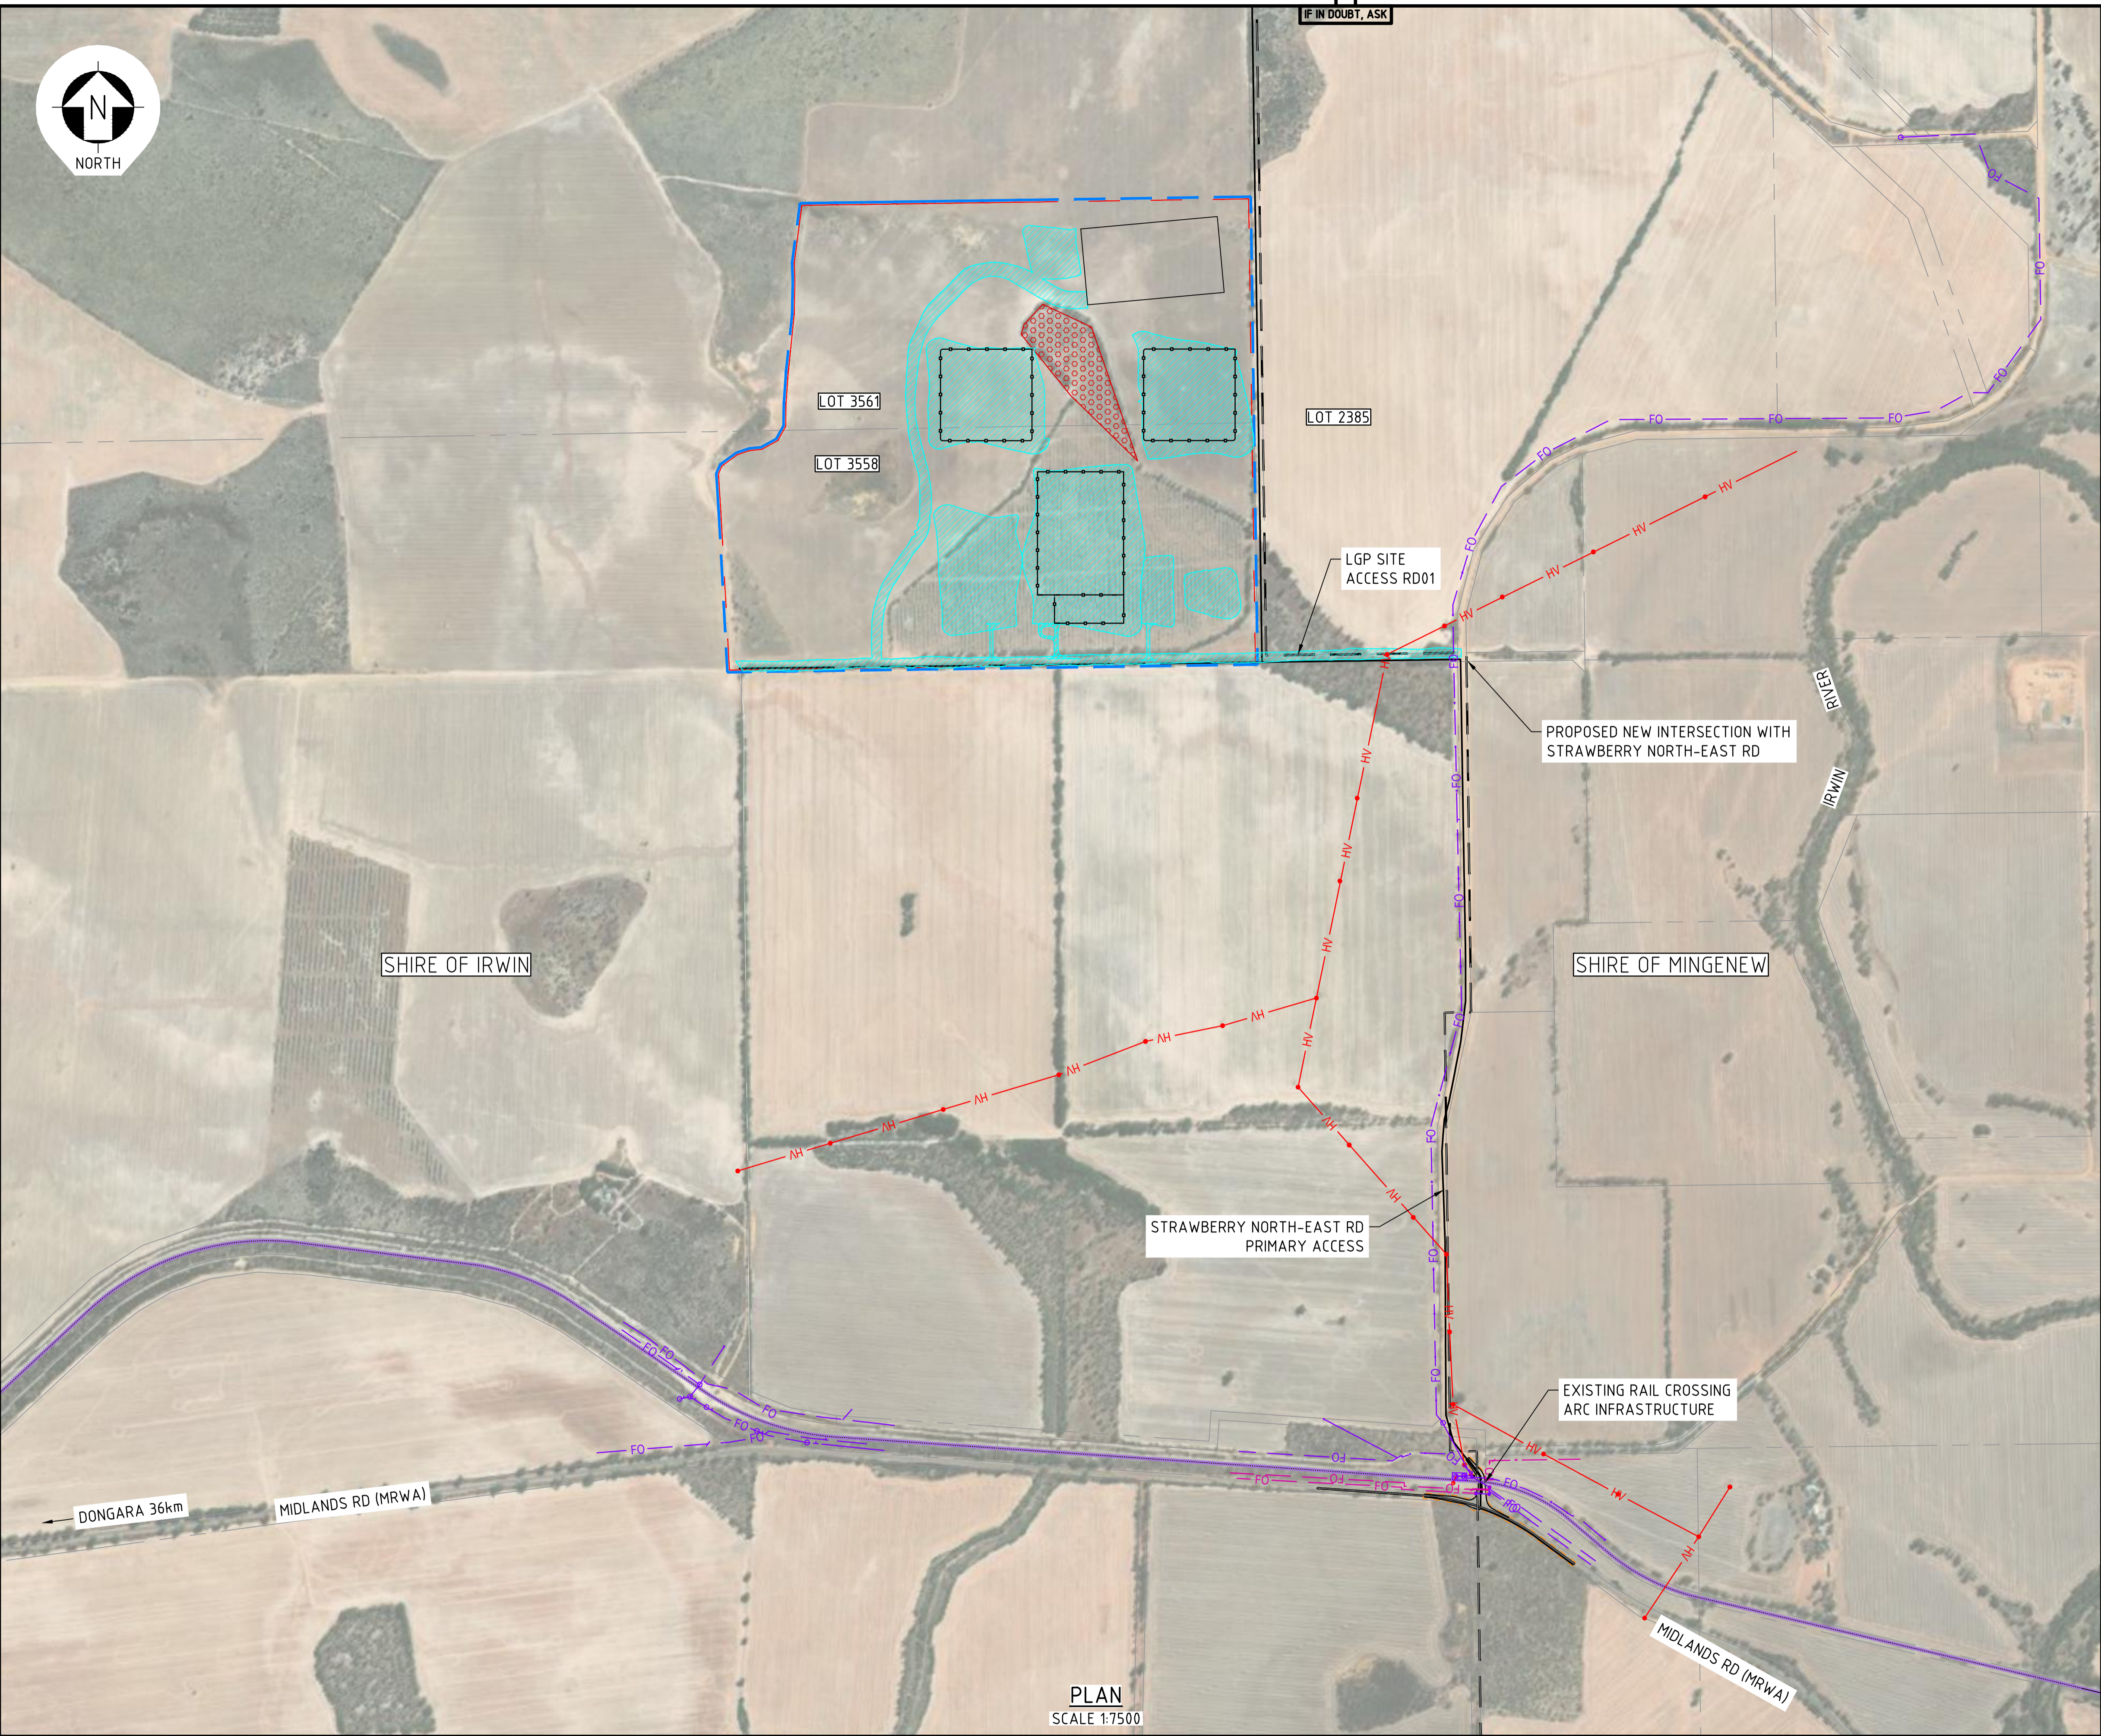

INDICATIVE
SUBJECT TO
DETAIL DESIGN

INFORMATION ONLY
NOT TO BE USED
FOR CONSTRUCTION

PLAN
SCALE 1:7500

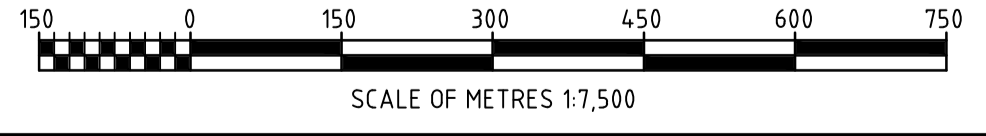


REV	DESCRIPTION	DATE	DRN	CHK	APP
A	ISSUED FOR INFORMATION	13.12.23	RG	DL	PS



20 WALTERS DRIVE, OSBORNE PARK | TELEPHONE (08) 9329 3600
WESTERN AUSTRALIA, 6017 | WEB www.mrl.com.au

DO NOT SCALE PRINT		PROJECT	LGP - LOCKYER GAS PROJECT
		TITLE	AREA 4000 - OVERALL SITE OVERALL SITE GENERAL ARRANGEMENT
SCALE	1:7500	DRG No	LGP-4000-CI-PLN-000900
DRAWN	R.GORDON	CHECKED	DL
DATE	06.12.23	ENGINEER APPROVED	PS
		PROJECT MANAGER	HS
			A1

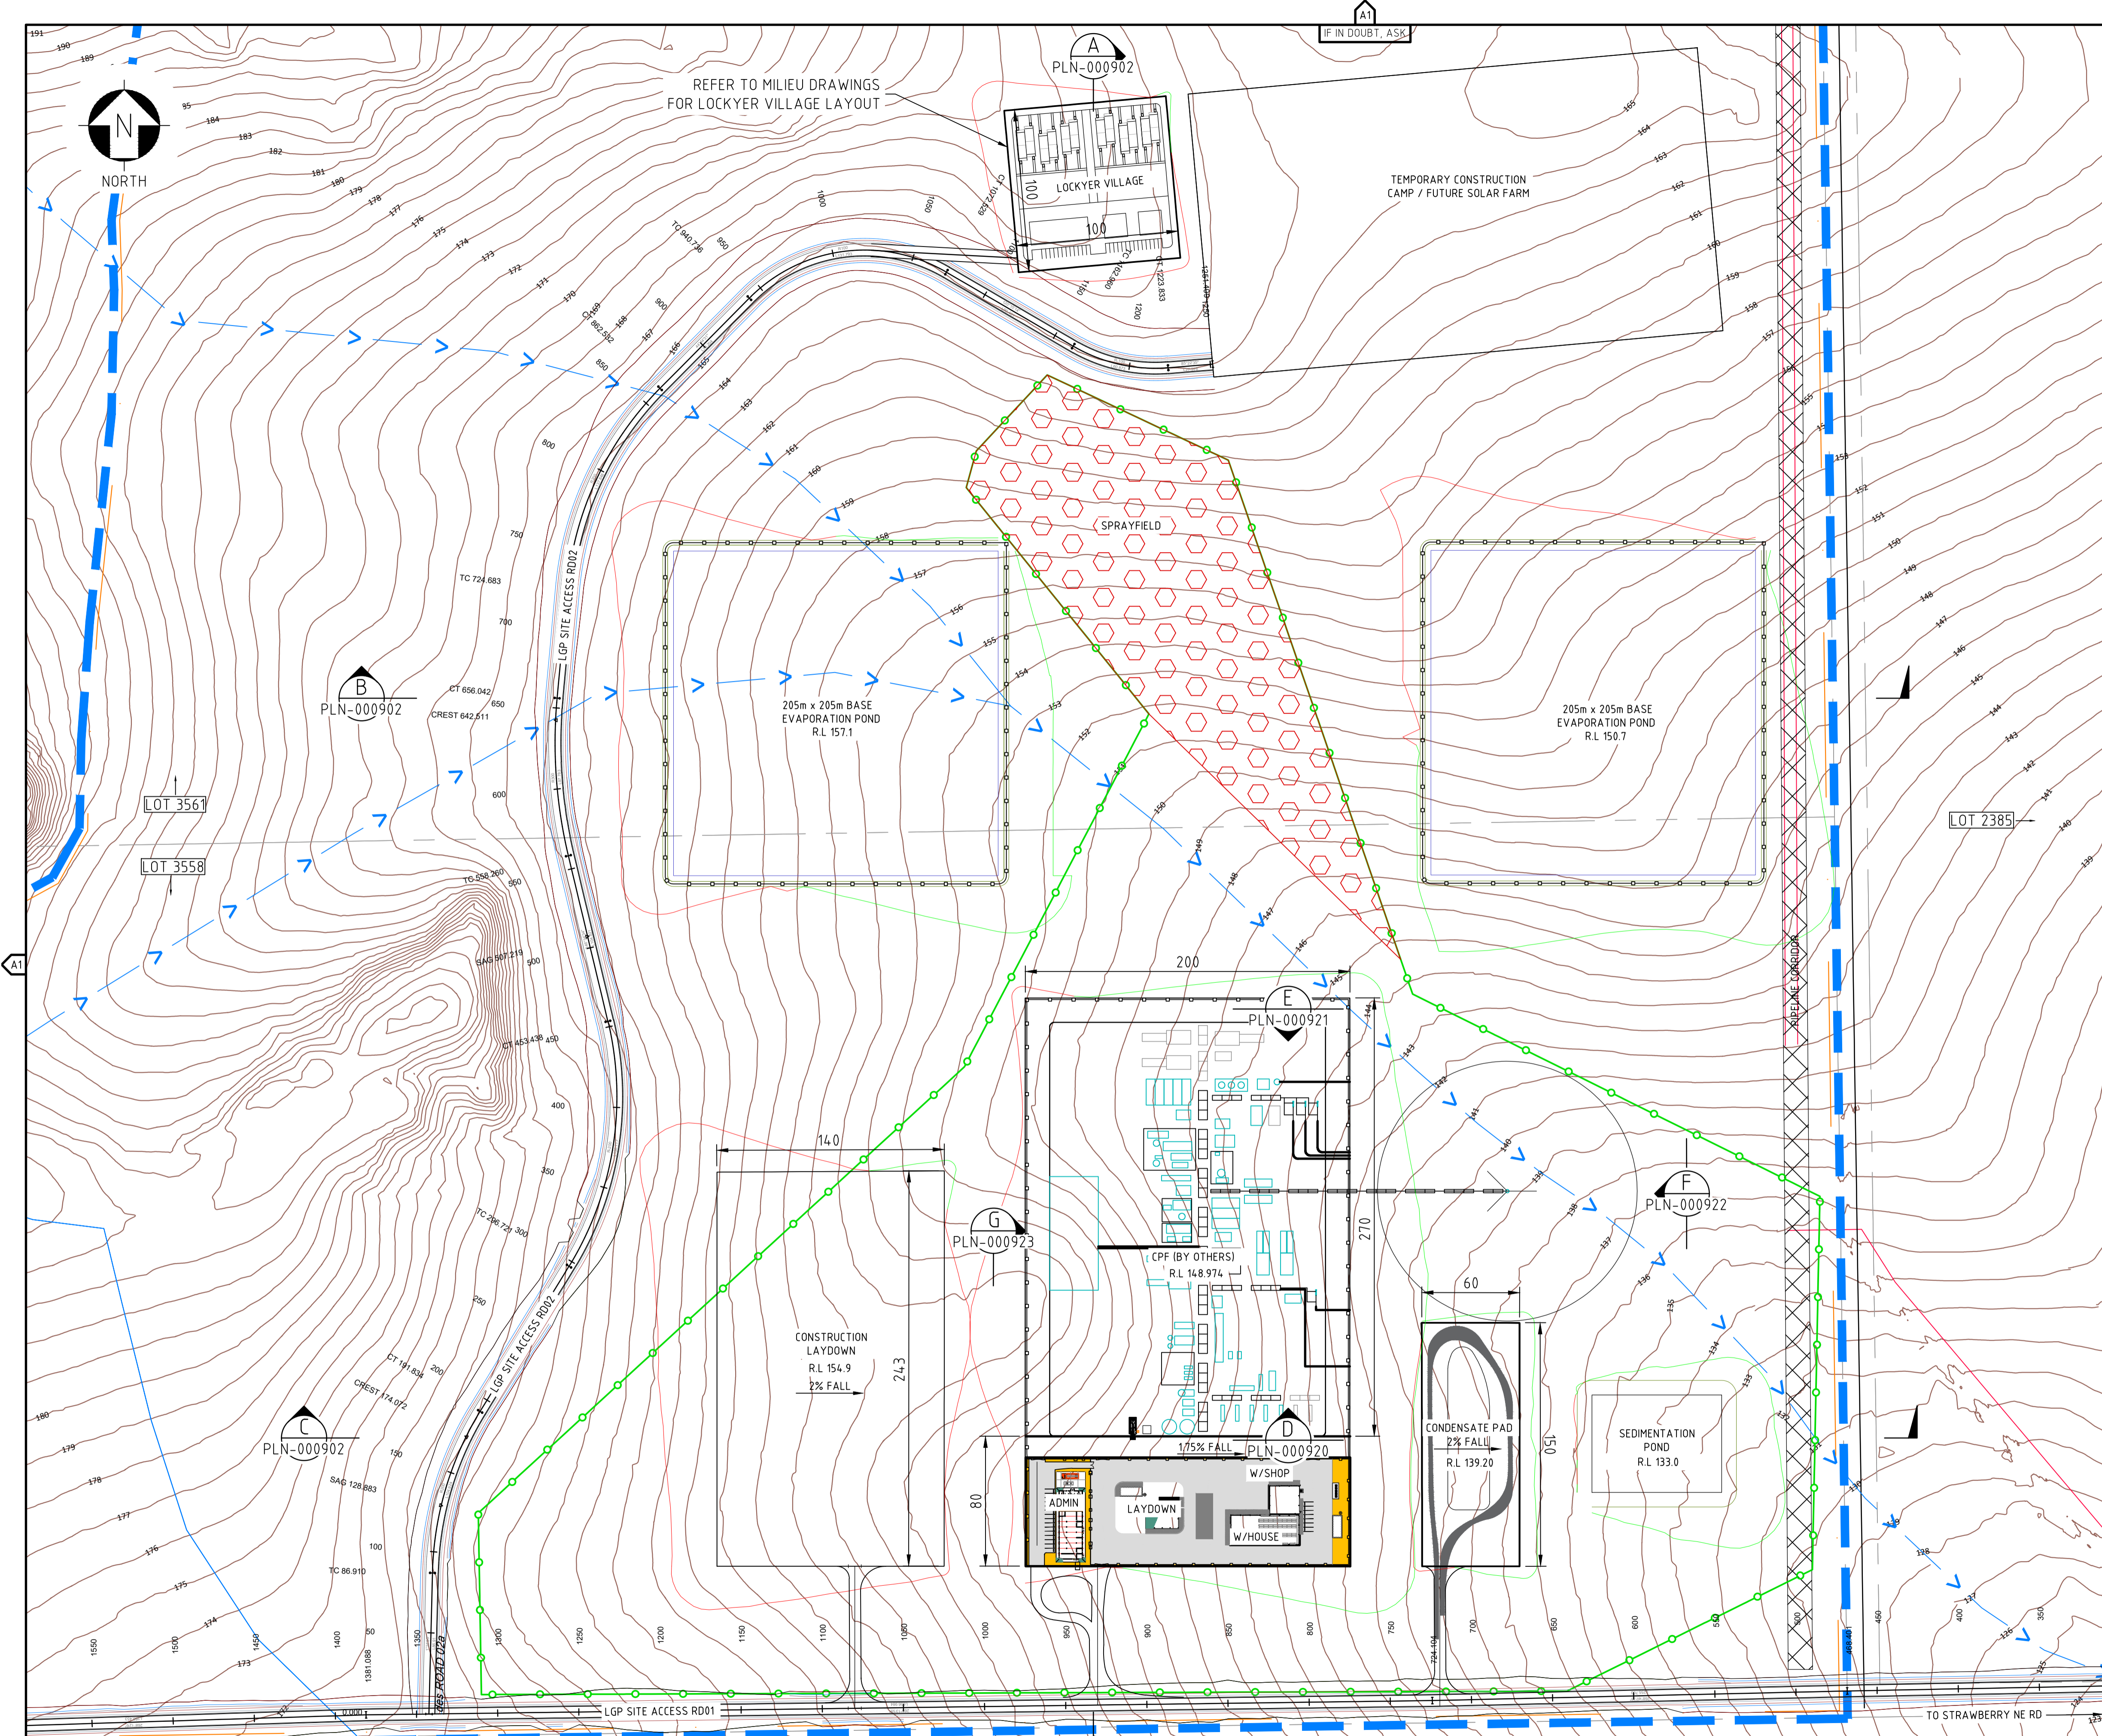

- GENERAL NOTES:**
1. ALL DIMENSIONS IN METRES U.N.O.
 2. COORDINATES TO GDA 20 / MGA ZONE 50.
 3. 3D STRINGS ARE TO BE USED FOR CONSTRUCTION SET OUT SUPPLIED BY CSI CIVIL DESIGNER.


- LEGEND:**
- ROAD CENTRELINE
 - CUT BATTER
 - FILL BATTER
 - LEASE - MRL (BOUNDARY FENCED)
 - MINOR CREEK FLOW DIRECTION
 - EXISTING TREE LINE
 - FENCE
 - EXISTING CONTOUR (1m INTERVALS)

DEPARTMENT OF PLANNING, LANDS AND HERITAGE

DATE: 14-Dec-2023 FILE: SDAU-067-23

INDICATIVE
SUBJECT TO
DETAIL DESIGN

INFORMATION ONLY
NOT TO BE USED
FOR CONSTRUCTION

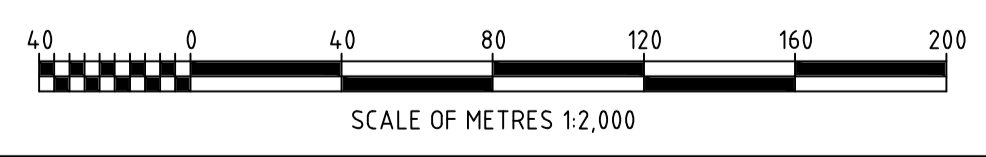

CPF ELEVATIONS EAST	LGP-4000-CI-PLN-000923
CPF ELEVATIONS WEST	LGP-4000-CI-PLN-000922
CPF ELEVATIONS SOUTH	LGP-4000-CI-PLN-000921
CPF ELEVATIONS NORTH	LGP-4000-CI-PLN-000920
SITE PROFILE	LGP-4000-CI-PLN-000902
REFERENCE DRAWINGS:	

REV	DESCRIPTION	DATE	DRN	CHK	APP
A	ISSUED FOR INFORMATION	13.12.23	RG	DL	PS




 
20 WALTERS DRIVE, OSBORNE PARK | TELEPHONE (08) 9329 3600
WESTERN AUSTRALIA, 6017 | WEB www.mrl.com.au


DO NOT SCALE PRINT

SCALE	1:2000
DRAWN	R.GORDON
DATE	06.12.23


PROJECT	LGP - LOCKYER GAS PROJECT	DRG No	LGP-4000-CI-PLN-000901	REV	A
TITLE	AREA 4000 OVERALL SITE PLAN	CHECKED	DL	ENGINEER APPROVED	PS
		DATE	06.12.23	PROJECT MANAGER	HS

GENERAL NOTES:
 1. ALL DIMENSIONS IN METRES U.N.O.
 2. COORDINATES TO GDA 94 / MGA ZONE 50.


LEGEND:
 — FINISHED EARTHWORKS LEVEL
 - - - NATURAL SURFACE LEVEL
 — 100 YR ARI
 CUT
 FILL

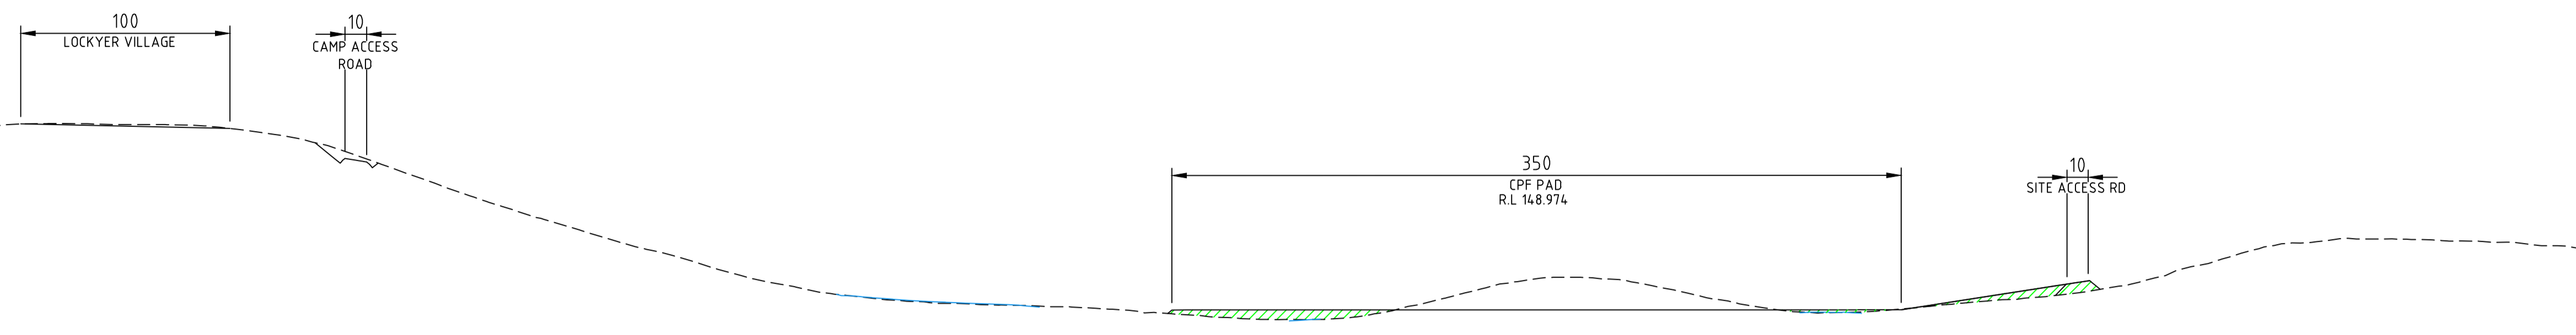

SECTION A
 SCALE 1:500 PLN-000901
 SCALE V 1:200

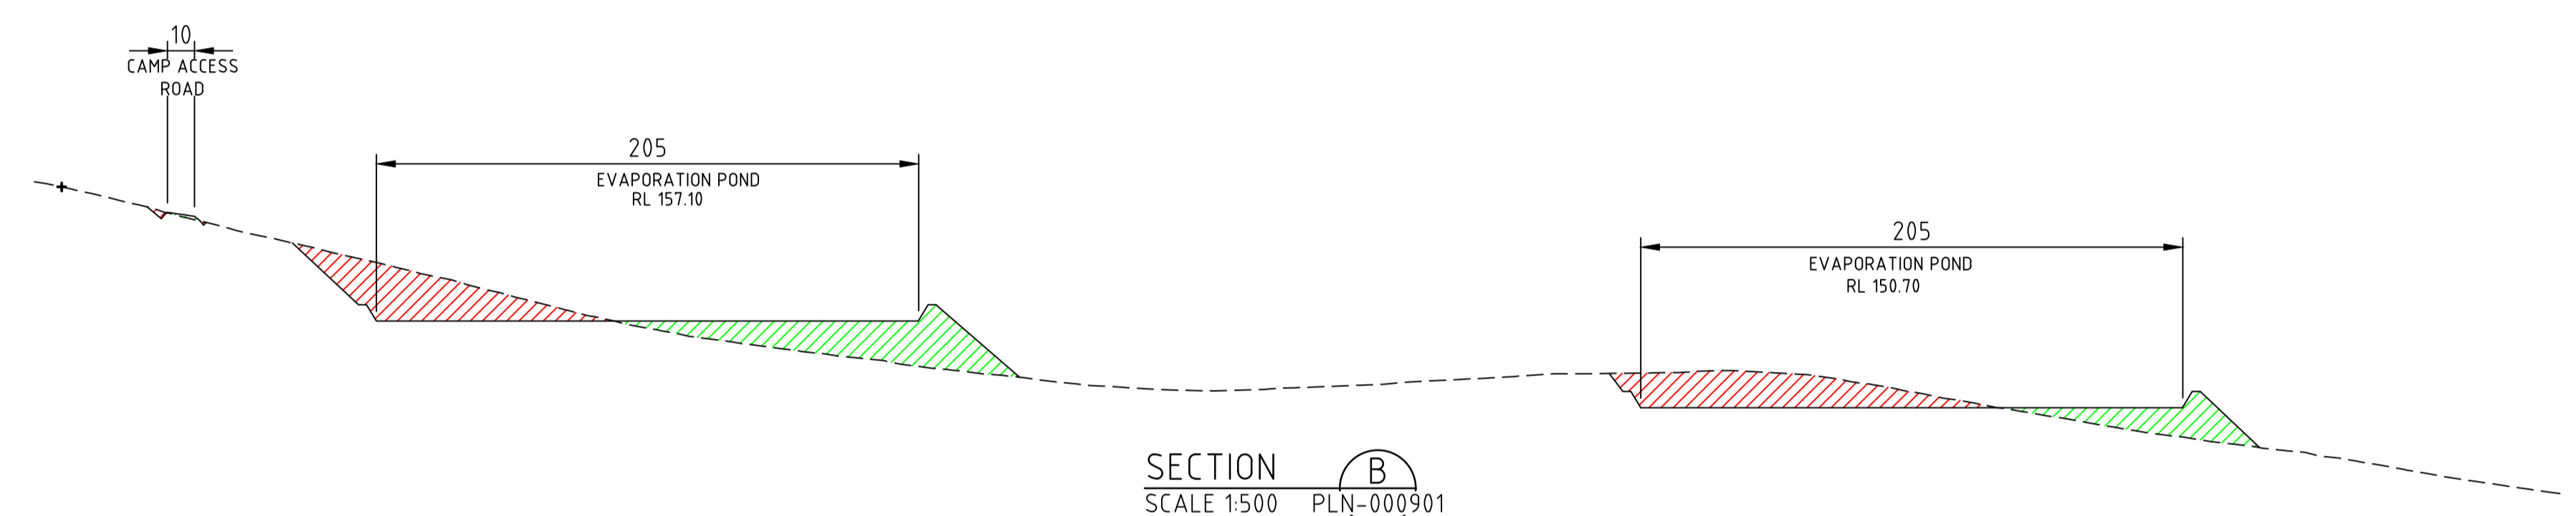

SECTION B
 SCALE 1:500 PLN-000901
 SCALE V 1:200

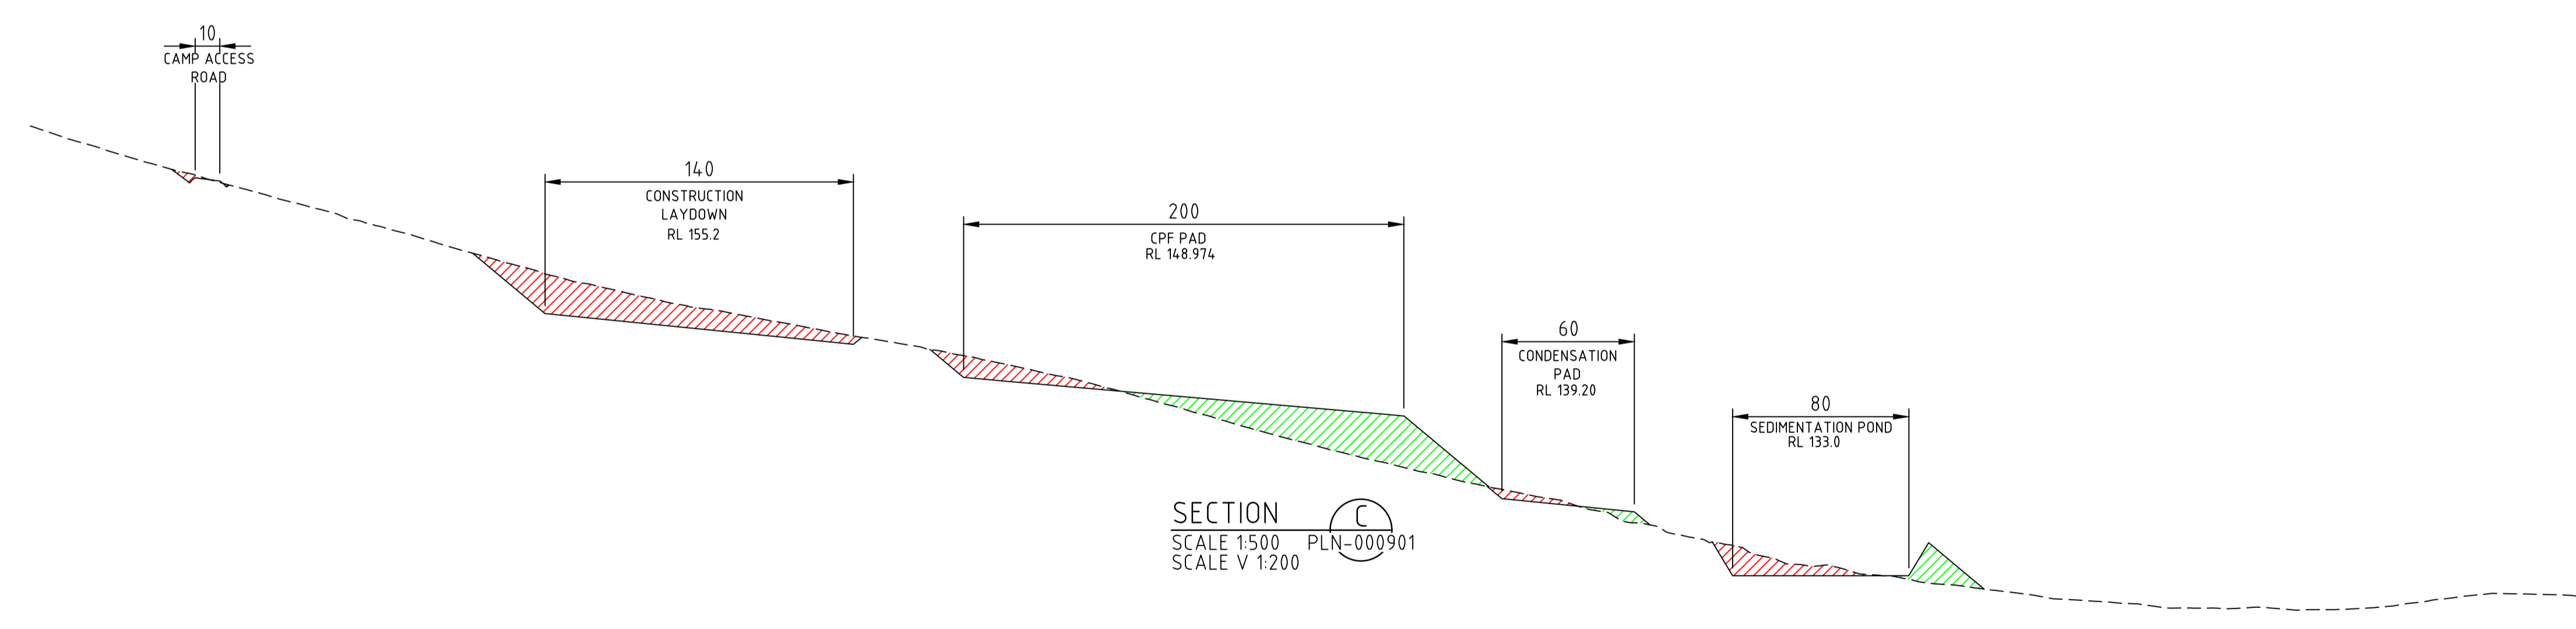

SECTION C
 SCALE 1:500 PLN-000901
 SCALE V 1:200


INDICATIVE
 SUBJECT TO
 DETAIL DESIGN


INFORMATION ONLY
 NOT TO BE USED
 FOR CONSTRUCTION

REV	DESCRIPTION	DATE	DRN	CHK	APP
A	ISSUED FOR INFORMATION	13.12.23	RG	DL	PS



20 WALTERS DRIVE, OSBORNE PARK | TELEPHONE (08) 9329 3600
 WESTERN AUSTRALIA, 6017 | WEB www.mrl.com.au

 DO NOT SCALE PRINT		PROJECT LGP - LOCKYER GAS PROJECT	
		TITLE AREA 4000 - ALL SITE LOCKYER SITE PROFILE PLAN	
SCALE AS SHOWN	DRG No LGP-4000-CI-PLN-000902	ENGINEER APPROVED	PROJECT MANAGER
DRAWN R.GORDON	CHECKED DL	PS	HS
DATE 06.12.23			

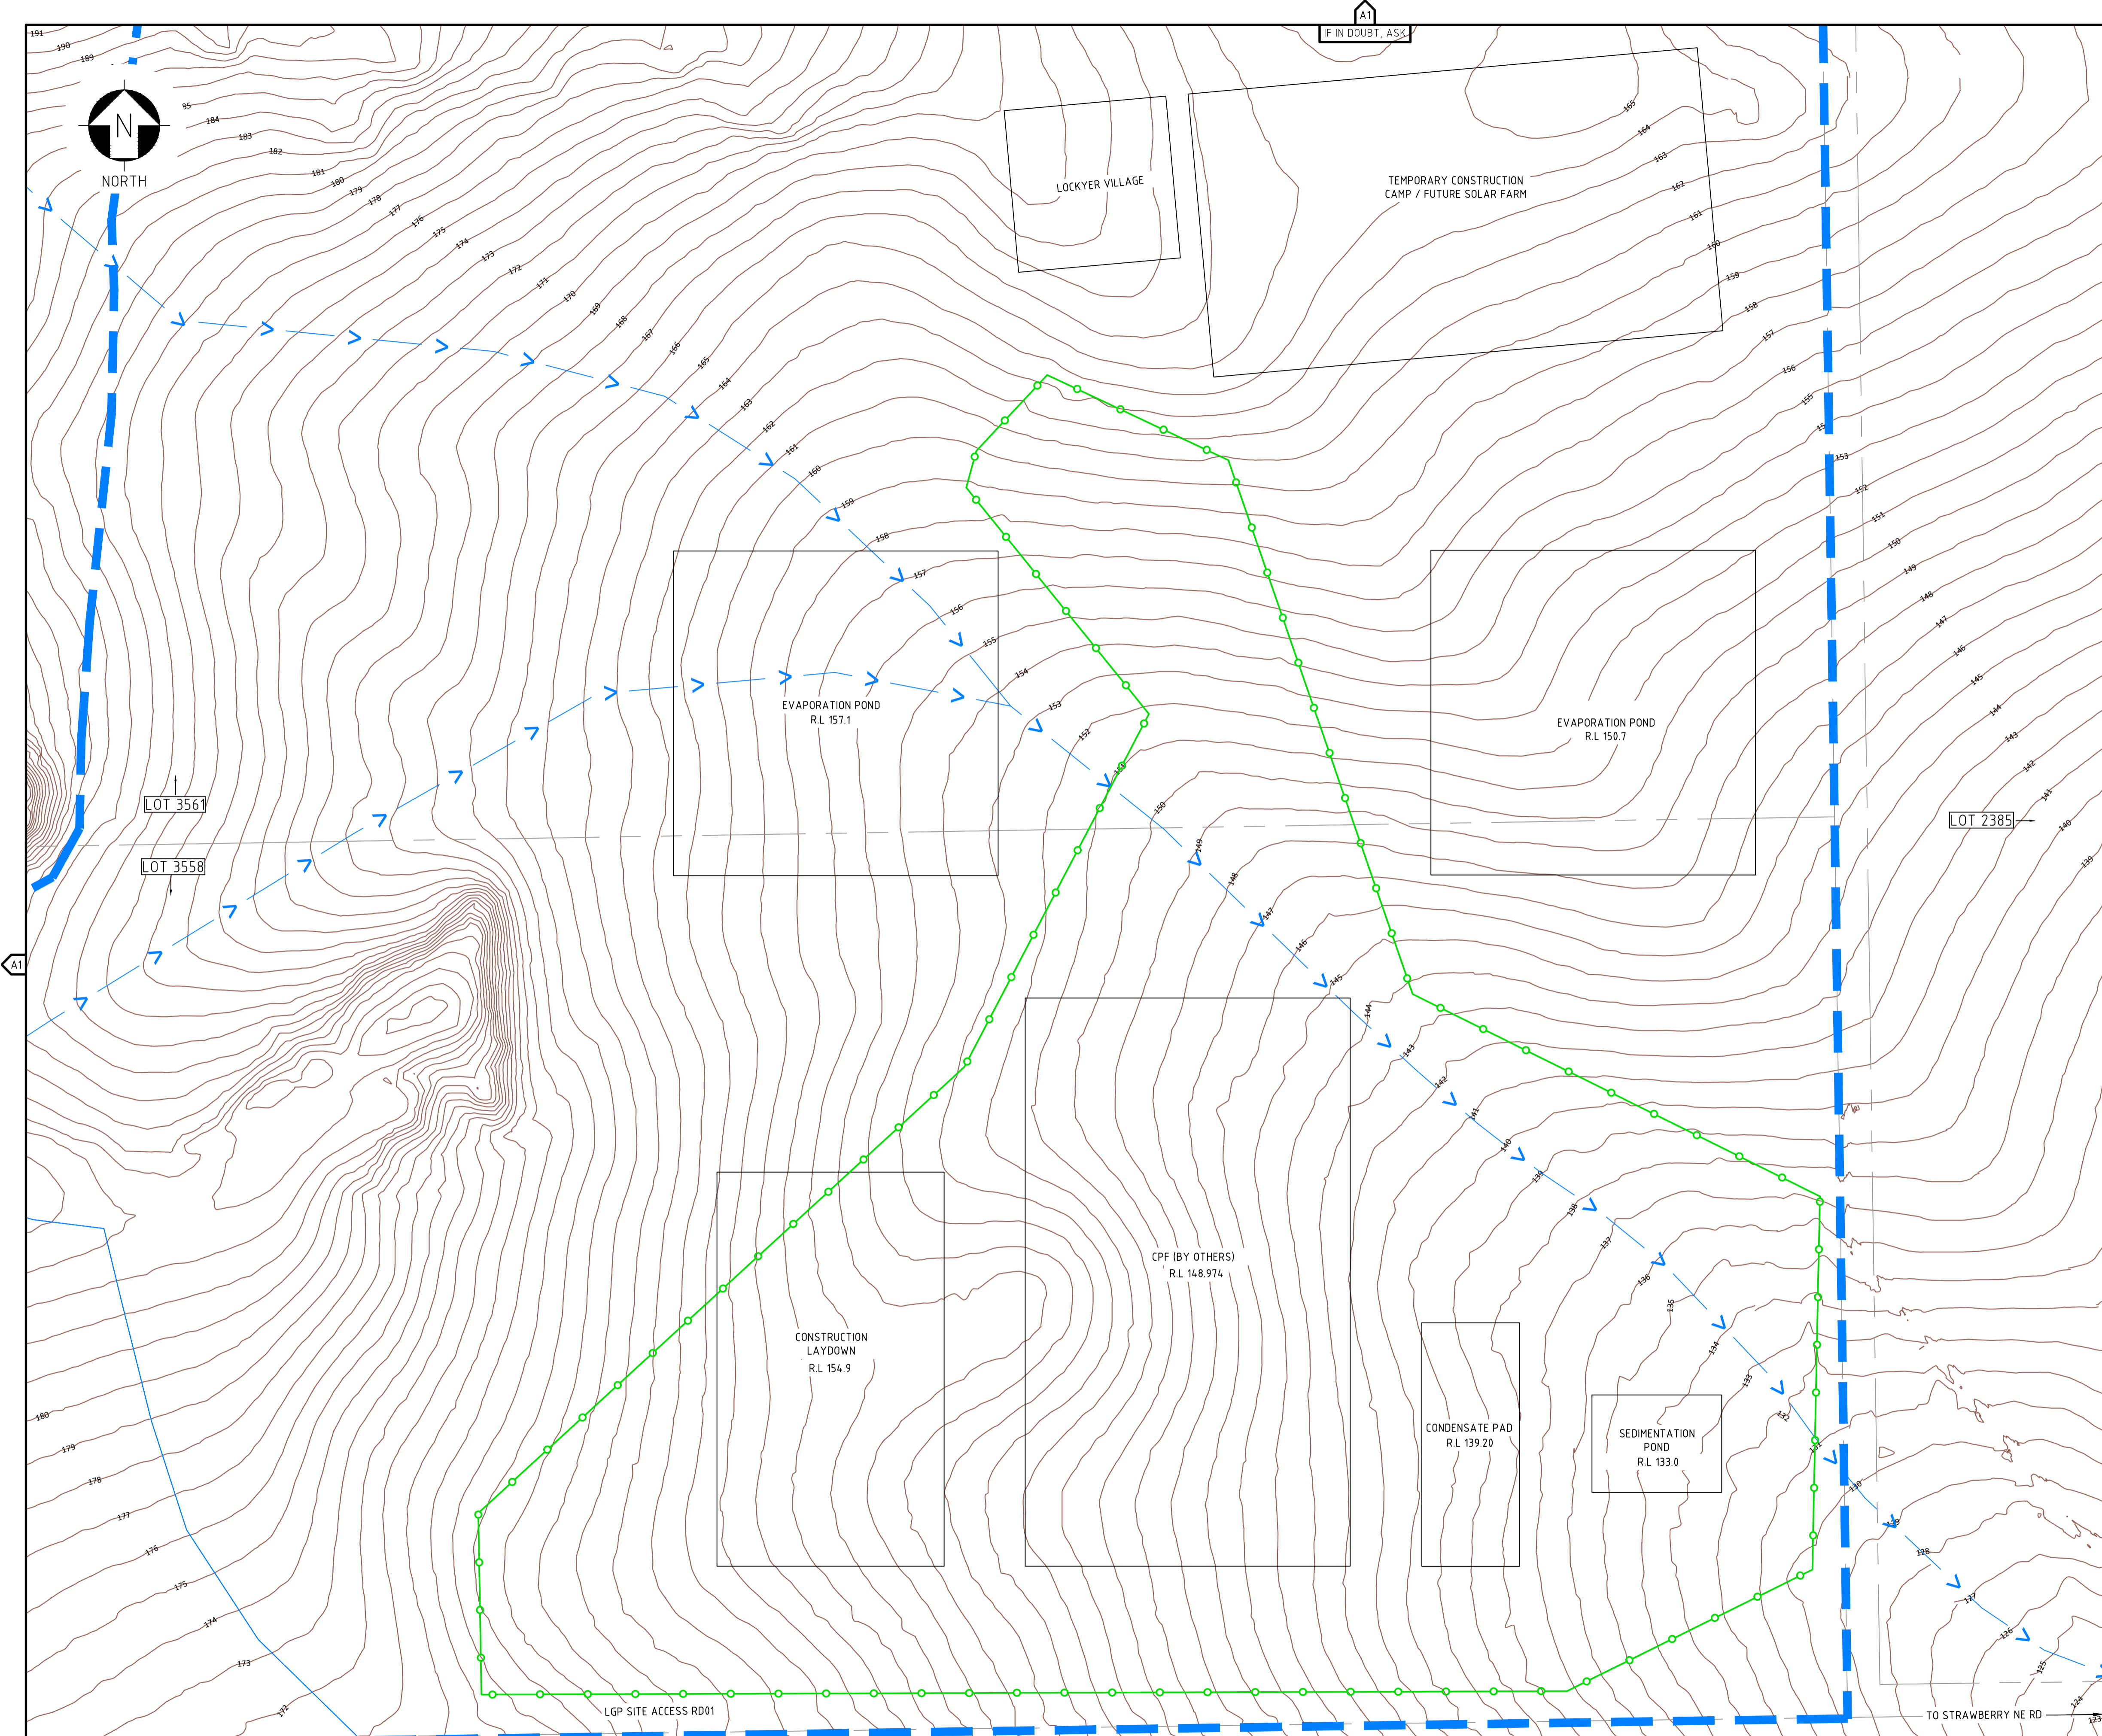


- GENERAL NOTES:**
1. ALL DIMENSIONS IN METRES U.N.O.
 2. COORDINATES TO GDA 20 / MGA ZONE 50.
 3. 3D STRINGS ARE TO BE USED FOR CONSTRUCTION SET OUT SUPPLIED BY CSI CIVIL DESIGNER.

- LEGEND:**
- LEASE - MRL (BOUNDARY FENCED)
 - > MINOR CREEK FLOW DIRECTION
 - EXISTING TREE LINE
 - 102.00— EXISTING CONTOUR (1m INTERVALS)

INDICATIVE
SUBJECT TO
DETAIL DESIGN

INFORMATION ONLY
NOT TO BE USED
FOR CONSTRUCTION

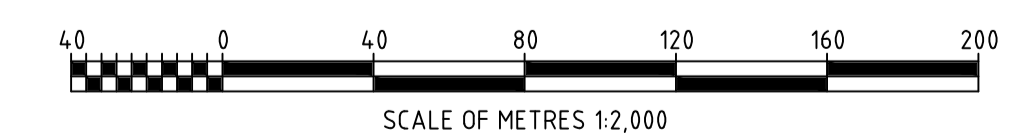


REV	DESCRIPTION	DATE	DRN	CHK	APP
A	ISSUED FOR INFORMATION	13.12.23	RG	DL	PS



20 WALTERS DRIVE, OSBORNE PARK | TELEPHONE (08) 9329 3600
WESTERN AUSTRALIA, 6017 | WEB www.mrl.com.au

DO NOT SCALE PRINT		PROJECT LGP - LOCKYER GAS PROJECT		REV A
		TITLE AREA 4000 SITE SURVEY PLAN		
SCALE 1:2000	DRG No LGP-4000-CI-PLN-000903	CHECKED DL	ENGINEER APPROVED PS	PROJECT MANAGER HS
DRAWN R.GORDON	DATE 06.12.23			

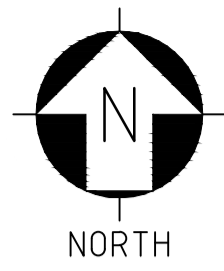

DIESEL
(BY OTHERS)


CENTRAL PROCESSING
FACILITY (CPF)
(BY OTHERS)

- GENERAL NOTES:**
1. ALL DIMENSIONS IN METRES U.N.O.
 2. COORDINATES TO GDA 20 / MGA ZONE 50.
 3. 3D STRINGS ARE TO BE USED FOR CONSTRUCTION SET OUT SUPPLIED BY CSI CIVIL DESIGNER.

- LEGEND:**
- B-DOUBLE (26m)
 - SERVICE TRUCK (8.8m)
 - BUS (12.5m)
 - LV (5.2m)
 - BITUMEN SEAL
 - COMPACTED GRAVEL
 - CONCRETE APRON/PATH
 - GATE
 - FENCE
 - TRAFFIC FLOW
 - EQUINOX DATUM POINT

DEPARTMENT OF PLANNING, LANDS
AND HERITAGE

DATE: 14-Dec-2023 FILE: SDAU-067-23

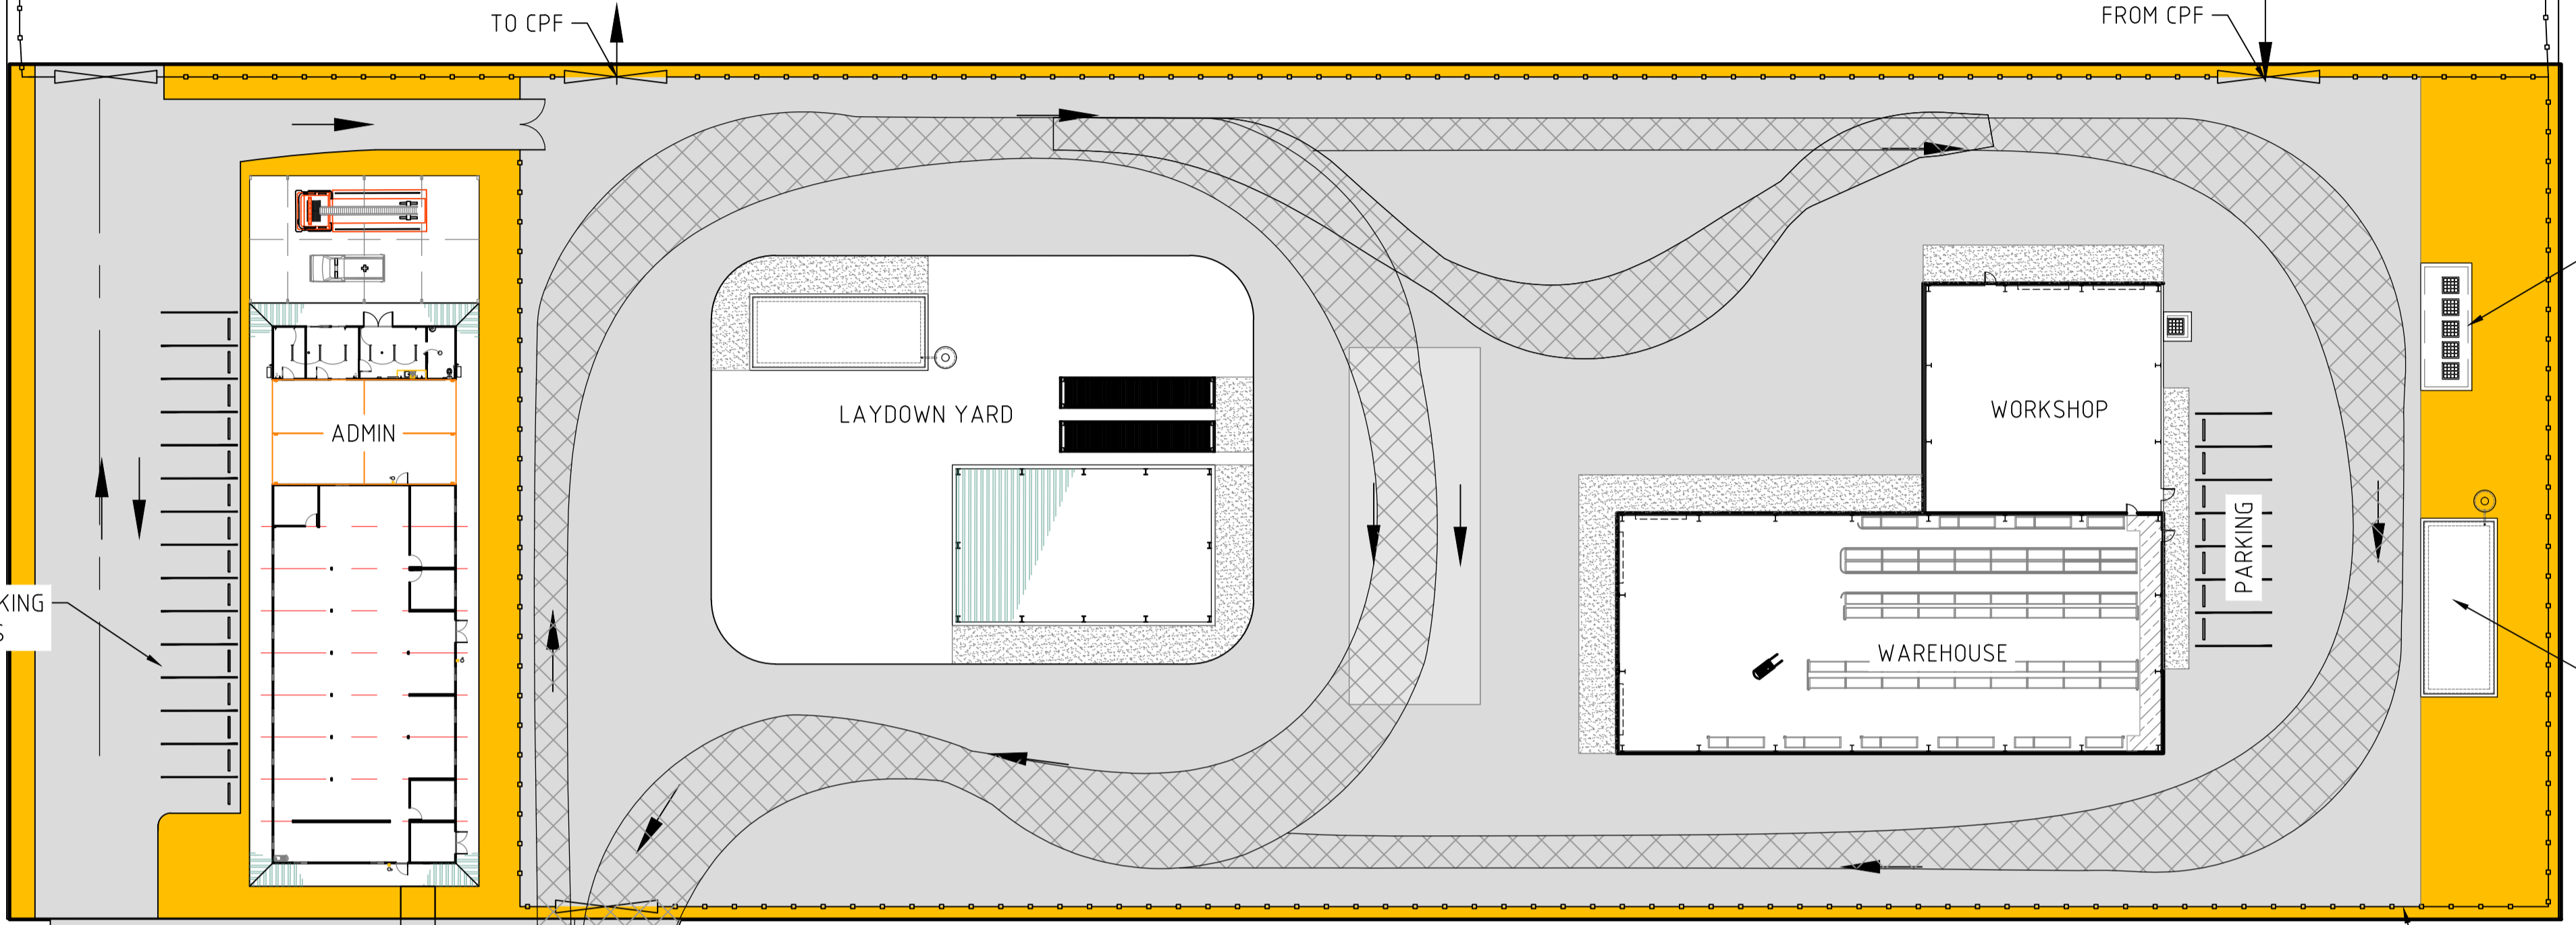

GAS BOTTLE
STORAGE

DANGEROUS GOODS
AND CHEM STORAGE


FENCE

CAMP/CONSTRUCTION
OFFICES

LGP SITE ACCESS RD01

INDICATIVE
SUBJECT TO
DETAIL DESIGN

INFORMATION ONLY
NOT TO BE USED
FOR CONSTRUCTION

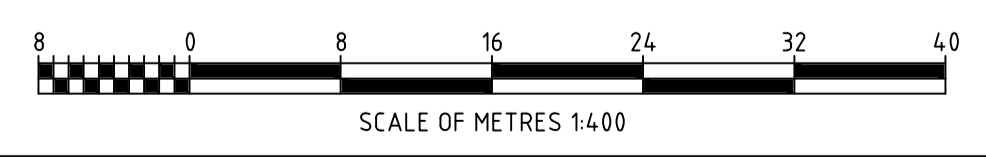


PLAN
SCALE 1:400



20 WALTERS DRIVE, OSBORNE PARK | TELEPHONE (08) 9329 3600
WESTERN AUSTRALIA, 6017 | WEB www.mrl.com.au

DO NOT SCALE PRINT		PROJECT LGP - LOCKYER GAS PROJECT	
		TITLE AREA 4000 LOCKYER N.P.I. AREA TRAFFIC MANAGEMENT PLAN	
SCALE 1:400	DRG No LGP-4000-CI-GAT-000904	CHECKED RG	PROJECT MANAGER HS
DRAWN J. HIGGS	ENGINEER APPROVED PS	DATE 09.11.23	REV A

REV	DESCRIPTION	DATE	DRN	CHK	APP
A	ISSUED FOR INFORMATION	13.12.23	JH	RG	PS

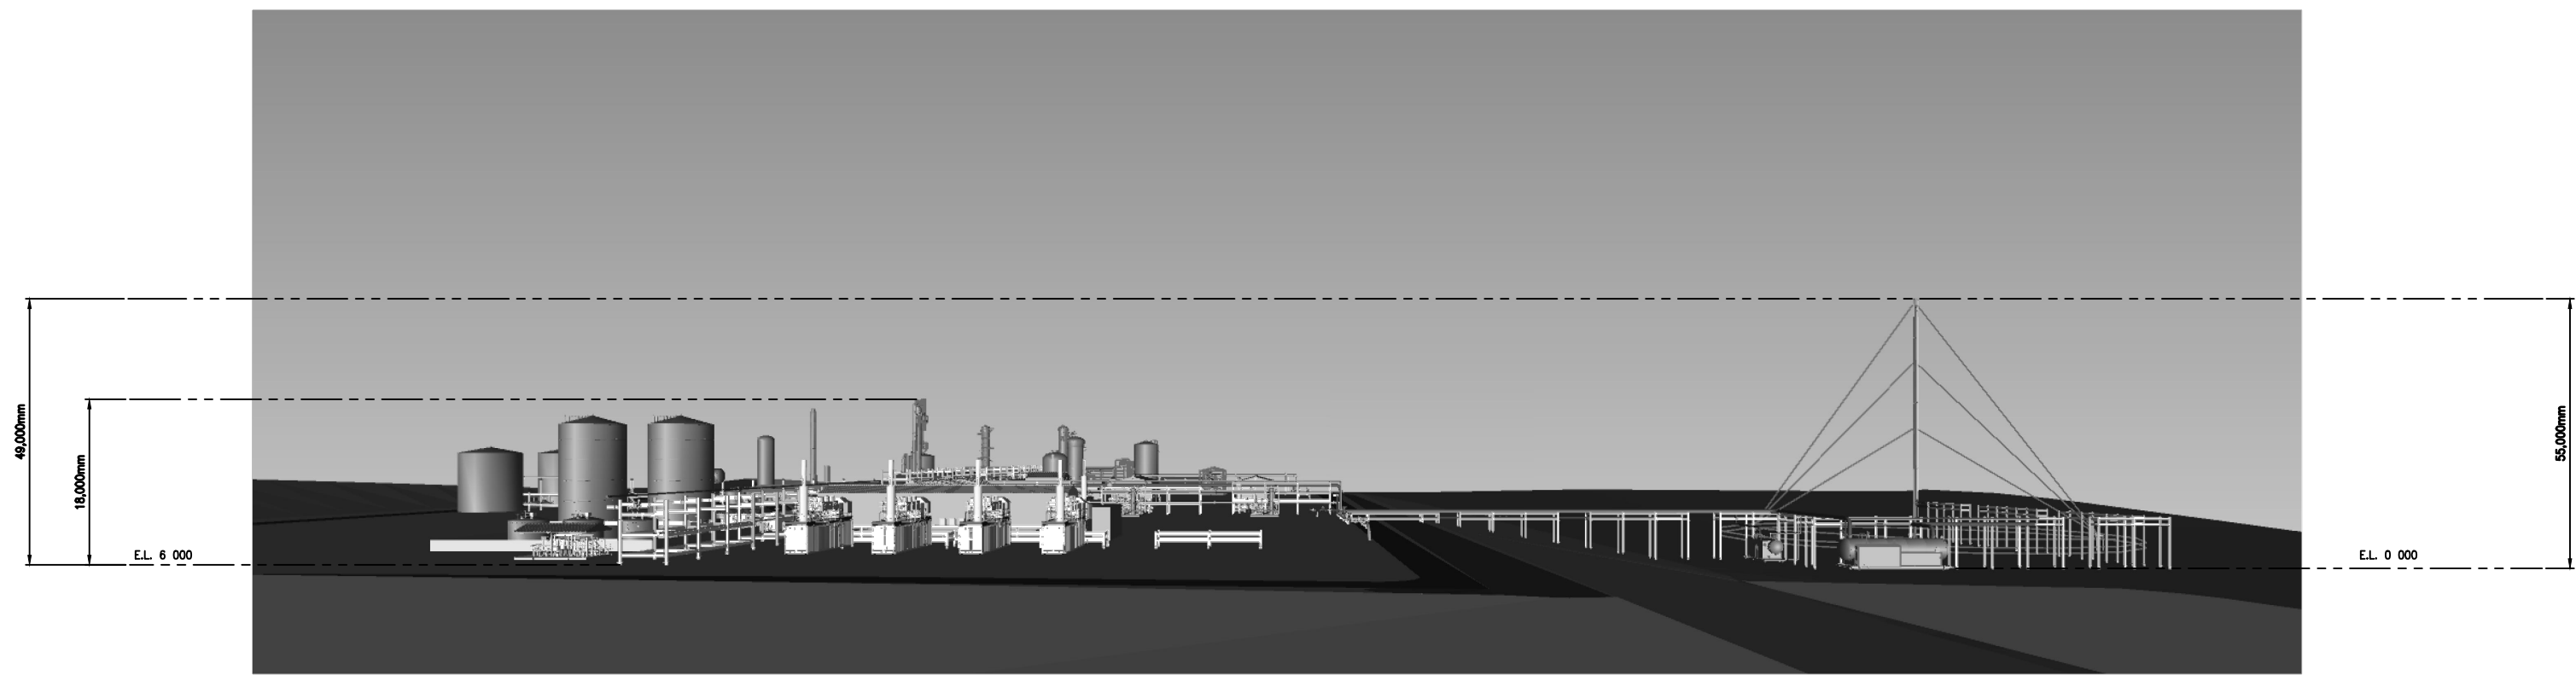

NORTH FACING ELEVATION

VIEW **PLN-000901**

**INDICATIVE
SUBJECT TO
DETAIL DESIGN**

**INFORMATION ONLY
NOT TO BE USED
FOR CONSTRUCTION**




NOTES:
 1. ALL DIMENSIONS IN MILLIMETERS UNLESS OTHERWISE NOTED.
 2. ALL DRAWINGS FOR REFERENCE ONLY, ALL EQUIPMENT AND DESIGN TO BE CONFIRMED.

REF	REV	DESCRIPTION	DATE	DRN	CHK	APP
	A	ISSUED FOR INFORMATION	06.12.2023	DML	RG	CL




20 WALTERS DRIVE, OSBORNE PARK | TELEPHONE (08) 9329 3600
 WESTERN AUSTRALIA, 6017 | WEB www.mrl.com.au

DO NOT SCALE PRINT		PROJECT LGP - LOCKYER GAS PROJECT	
		TITLE AREA 4000 - LOCKYER CENTRAL PROCESSING FACILITY CPF ELEVATIONS NORTH ELEVATION	
SCALE	NTS	DRG No	LGP-4000-CI-PLN-000920
DRAWN	EQUINOX	CHECKED	R. GORDON
DATE	21/09/2023	ENGINEER APPROVED	E. LIMANTARA
		PROJECT MANAGER	H. STUDHAM
		REV	A

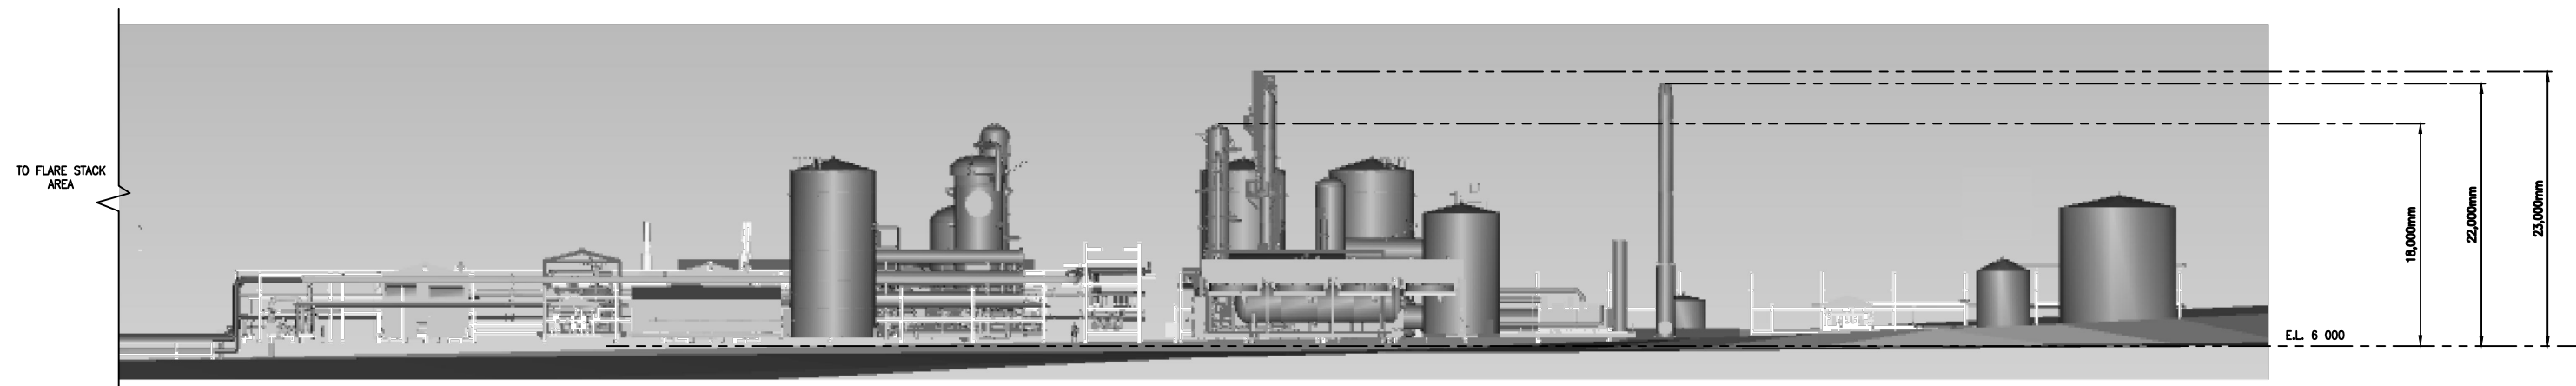

SOUTH FACING ELEVATION

VIEW  **PLN-000901**

**INDICATIVE
SUBJECT TO
DETAIL DESIGN**

**INFORMATION ONLY
NOT TO BE USED
FOR CONSTRUCTION**




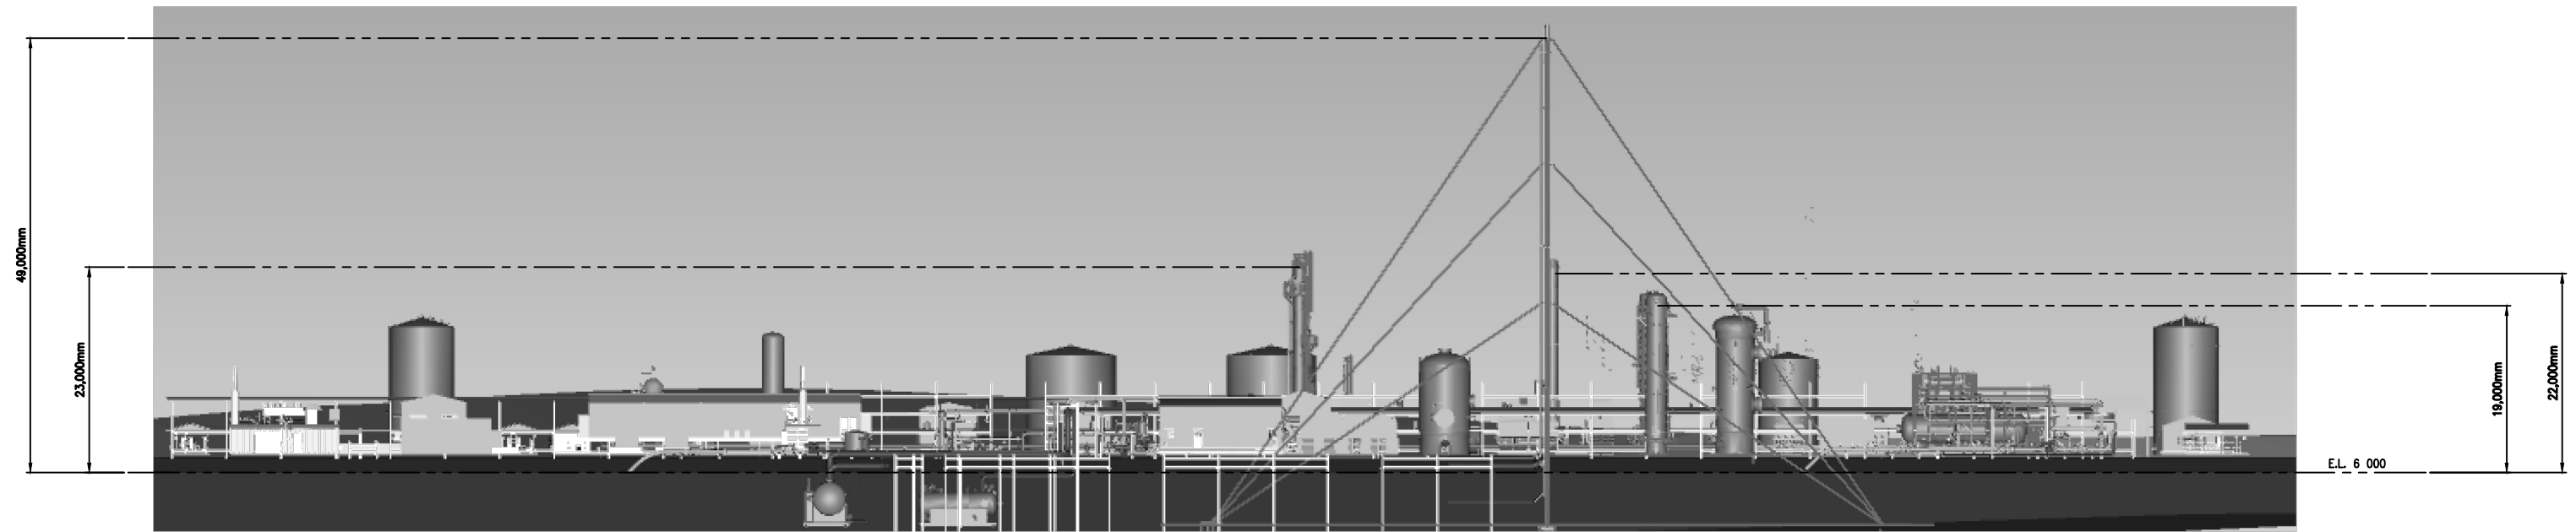
- NOTES:
 1. ALL DIMENSIONS IN MILLIMETERS UNLESS OTHERWISE NOTED.
 2. ALL DRAWINGS FOR REFERENCE ONLY, ALL EQUIPMENT AND DESIGN TO BE CONFIRMED.

REV	DESCRIPTION	DATE	DRN	CHK	APP
A	ISSUED FOR INFORMATION	06.12.2023	DML	RG	CL




20 WALTERS DRIVE, OSBORNE PARK | TELEPHONE (08) 9329 3600
WESTERN AUSTRALIA, 6017 | WEB www.mrl.com.au

DO NOT SCALE PRINT		PROJECT LGP - LOCKYER GAS PROJECT		REV A
		TITLE AREA 4000 - LOCKYER CENTRAL PROCESSING FACILITY CPF ELEVATIONS SOUTH ELEVATION		
SCALE NTS	DRG No LGP-4000-CI-PLN-000921	ENGINEER APPROVED C. LIMANTARA		PROJECT MANAGER H. STUDHAM
DRAWN EQUINOX	CHECKED R. GORDON			
DATE 21/09/2023				



WEST FACING ELEVATION

VIEW  **PLN-000901**

**INDICATIVE
SUBJECT TO
DETAIL DESIGN**

**INFORMATION ONLY
NOT TO BE USED
FOR CONSTRUCTION**




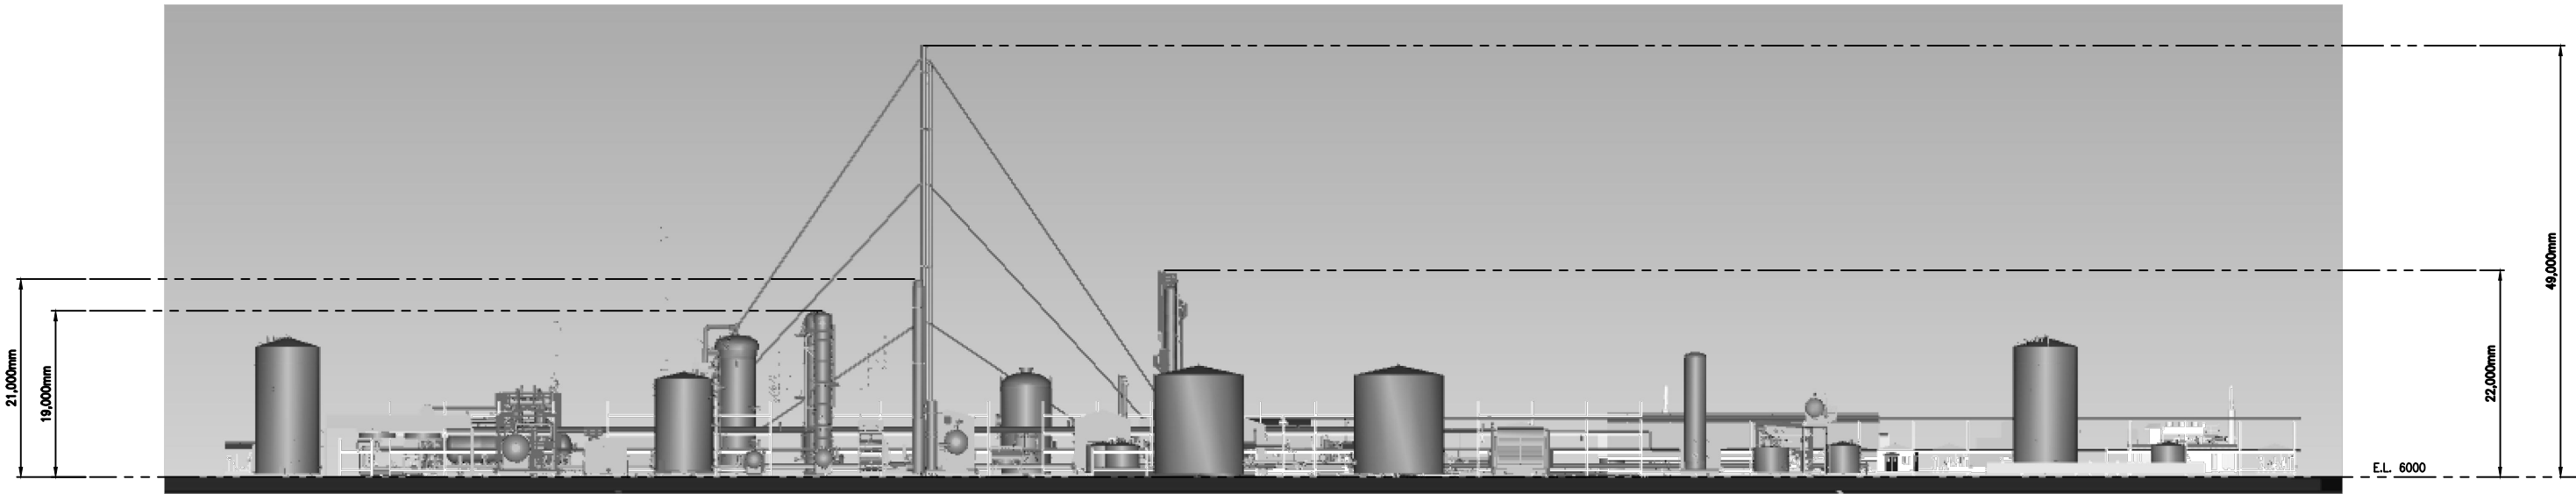
- NOTES:
 1. ALL DIMENSIONS IN MILLIMETERS UNLESS OTHERWISE NOTED.
 2. ALL DRAWINGS FOR REFERENCE ONLY, ALL EQUIPMENT AND DESIGN TO BE CONFIRMED.

REV	DESCRIPTION	DATE	DRN	CHK	APP
A	ISSUED FOR INFORMATION	06.12.2023	DML	RG	CL



20 WALTERS DRIVE, OSBORNE PARK | TELEPHONE (08) 9329 3600
 WESTERN AUSTRALIA, 6017 | WEB www.mrl.com.au

DO NOT SCALE PRINT		PROJECT LGP - LOCKYER GAS PROJECT		REV A
		TITLE AREA 4000 - LOCKYER CENTRAL PROCESSING FACILITY CPF ELEVATIONS WEST ELEVATION		
SCALE NTS	DRG No LGP-4000-CI-PLN-000922			
DRAWN EQUINOX	CHECKED R. GORDON	ENGINEER APPROVED C. LIMANTARA	PROJECT MANAGER H. STUDHAM	
DATE 21/09/2023				



EAST FACING ELEVATION

VIEW PLN-000901

INDICATIVE
SUBJECT TO
DETAIL DESIGN

INFORMATION ONLY
NOT TO BE USED
FOR CONSTRUCTION





NOTES:
 1. ALL DIMENSIONS IN MILLIMETERS UNLESS OTHERWISE NOTED.
 2. ALL DRAWINGS FOR REFERENCE ONLY, ALL EQUIPMENT AND DESIGN TO BE CONFIRMED.

REF	DESCRIPTION	DATE	DRN	CHK	APP
A	ISSUED FOR INFORMATION	06.12.2023	DML	RG	CL



20 WALTERS DRIVE, OSBORNE PARK | TELEPHONE (08) 9329 3600
 WESTERN AUSTRALIA, 6017 | WEB www.mrl.com.au

DO NOT SCALE PRINT		PROJECT LGP - LOCKYER GAS PROJECT		REV	A
		TITLE AREA 4000 - LOCKYER CENTRAL PROCESSING FACILITY			
		CPF ELEVATIONS			
		EAST ELEVATION			
SCALE	NTS	DRG No LGP-4000-CI-PLN-000923			
DRAWN	M. KADAM	CHECKED	R. GORDON	ENGINEER APPROVED	C. LIMANTARA
DATE	21/09/2023			PROJECT MANAGER	H. STUDHAM

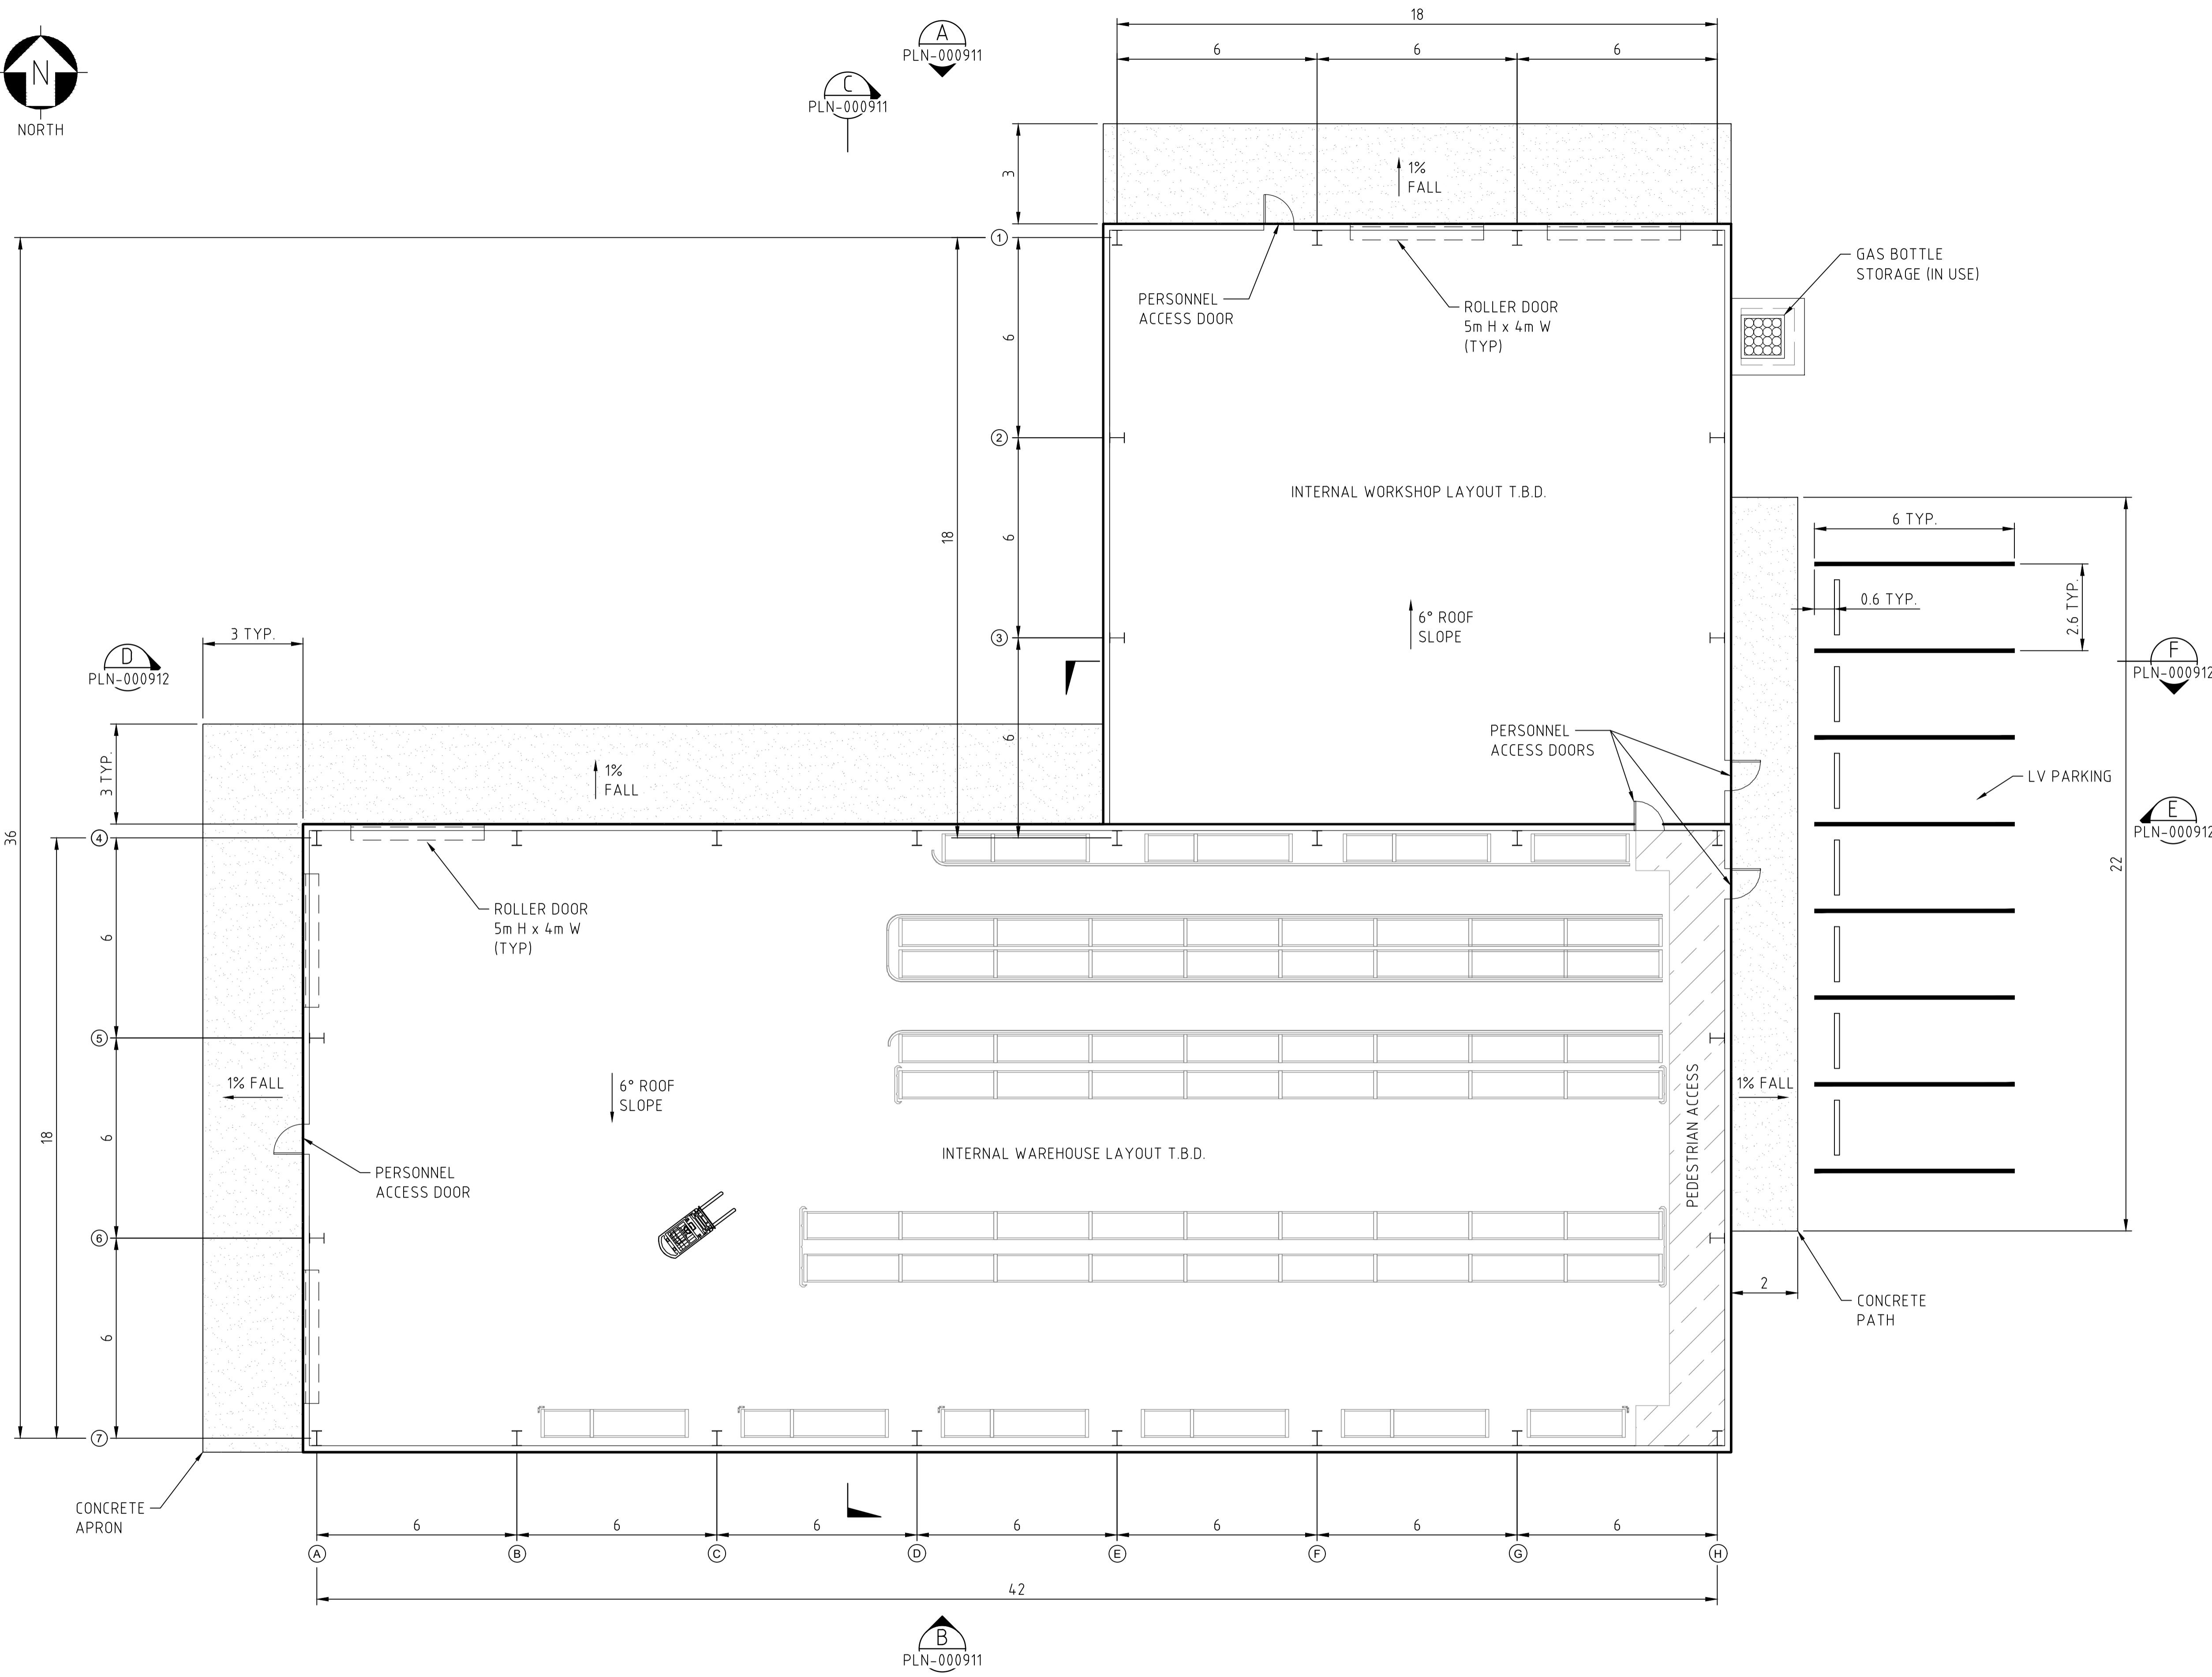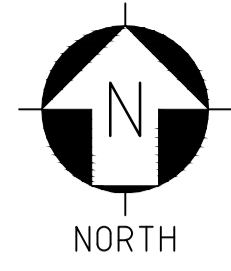


- GENERAL NOTES:**
1. ALL DIMENSIONS IN METRES U.N.O.
 2. COORDINATES TO GDA 20 / MGA ZONE 50.
 3. 3D STRINGS ARE TO BE USED FOR CONSTRUCTION SET OUT SUPPLIED BY CSI CIVIL DESIGNER.
 4. TBD: TO BE DESIGNED

DEPARTMENT OF PLANNING, LANDS AND HERITAGE	
DATE	FILE
14-Dec-2023	SDAU-067-23

PLAN
SCALE 1:100

INDICATIVE
SUBJECT TO
DETAIL DESIGN

INFORMATION ONLY
NOT TO BE USED
FOR CONSTRUCTION



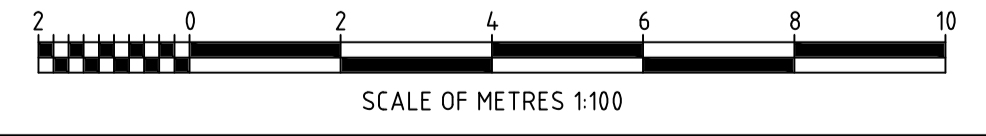


ELEVATIONS AND SECTIONS SHEET 2	LGP-4040-CI-PLN-000912						
ELEVATIONS AND SECTIONS SHEET 1	LGP-4040-CI-PLN-000911	A	ISSUED FOR INFORMATION	13.12.23	JH	DL	PS
REFERENCE DRAWINGS:		REV	DESCRIPTION	DATE	DRN	CHK	APP



20 WALTERS DRIVE, OSBORNE PARK | TELEPHONE (08) 9329 3600
WESTERN AUSTRALIA, 6017 | WEB www.mrl.com.au

DO NOT SCALE PRINT		PROJECT LGP - LOCKYER GAS PROJECT	
		TITLE AREA 4040 - NON PROCESS INFRASTRUCTURE WAREHOUSE/WORKSHOP PLAN	
SCALE 1:100	DRG No LGP-4040-CI-PLN-000910	ENGINEER APPROVED P. STANDING	PROJECT MANAGER H. STUDHAM
DRAWN J. HIGGS	CHECKED D. LENANE		
DATE 08.11.23			

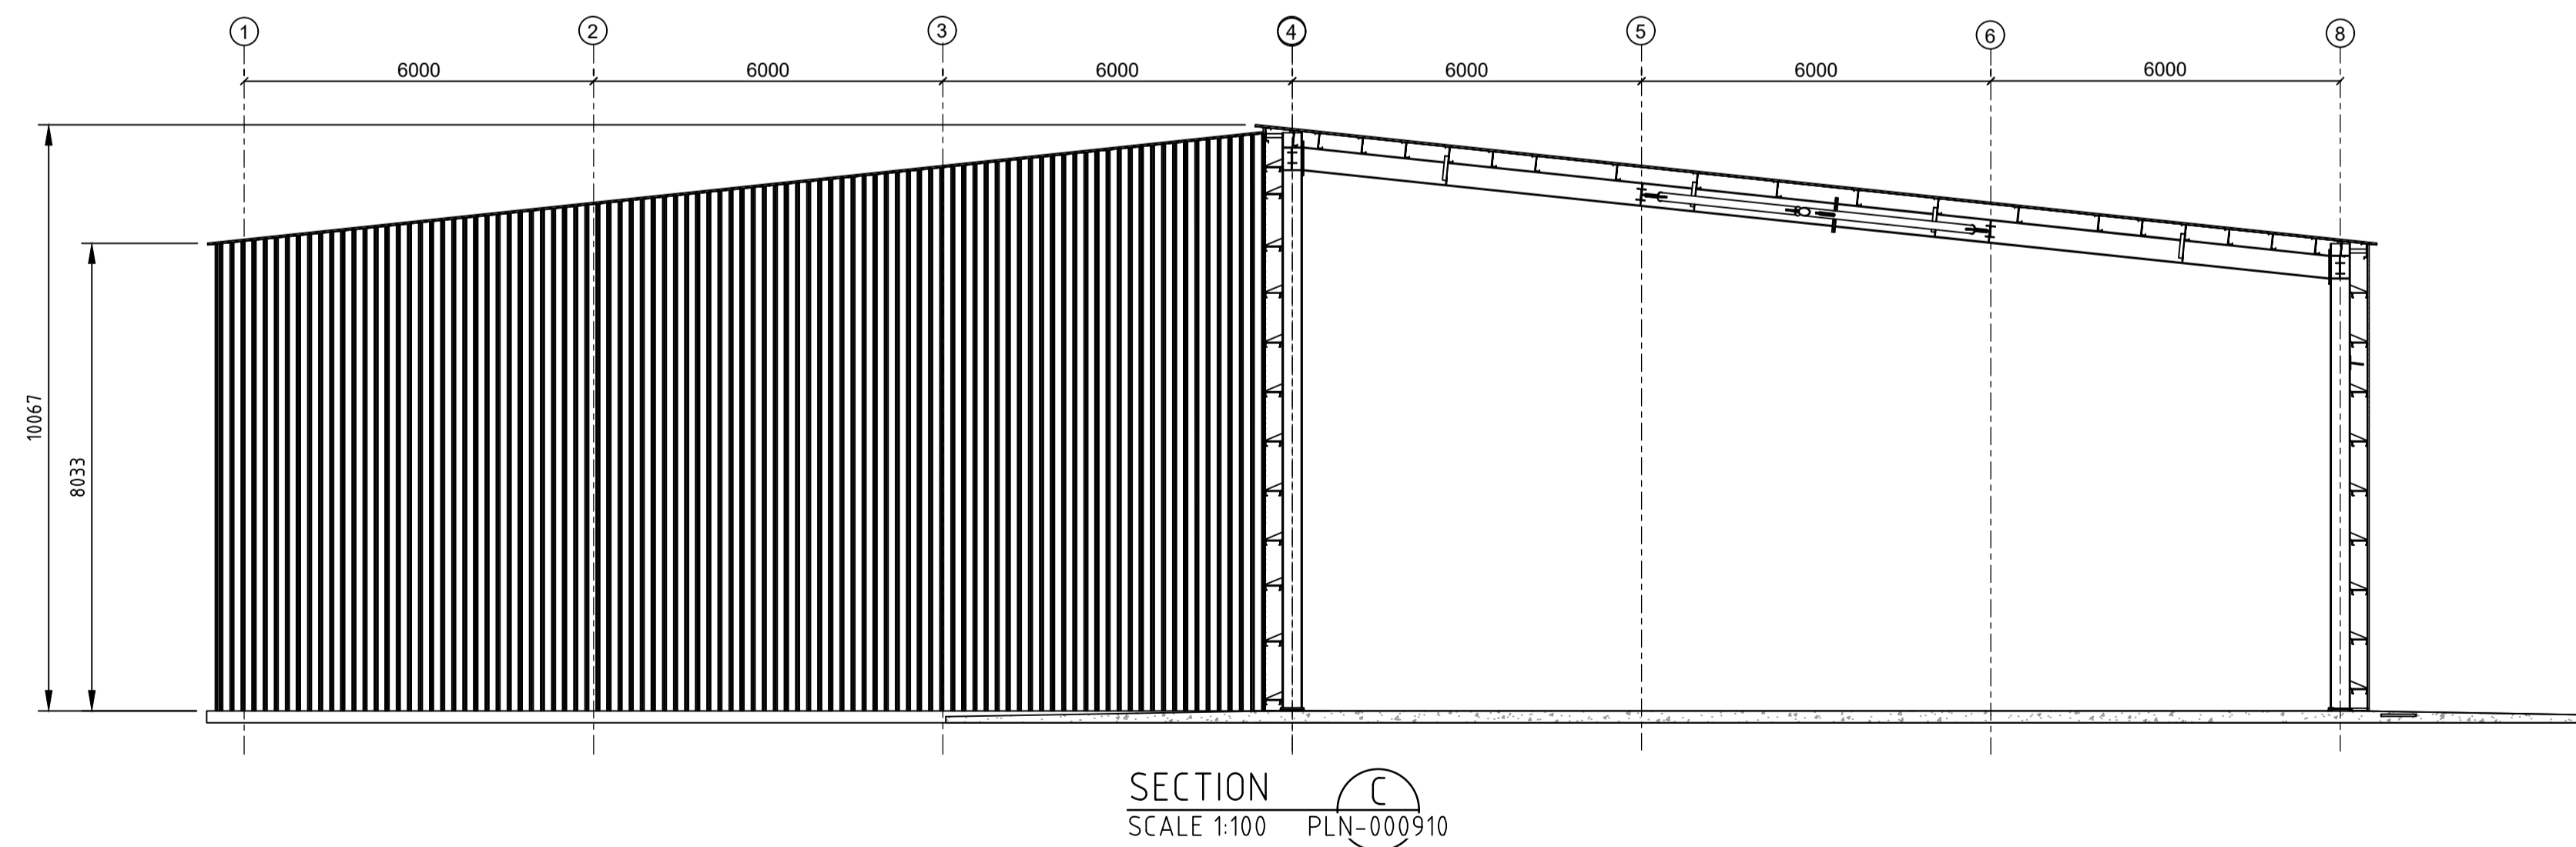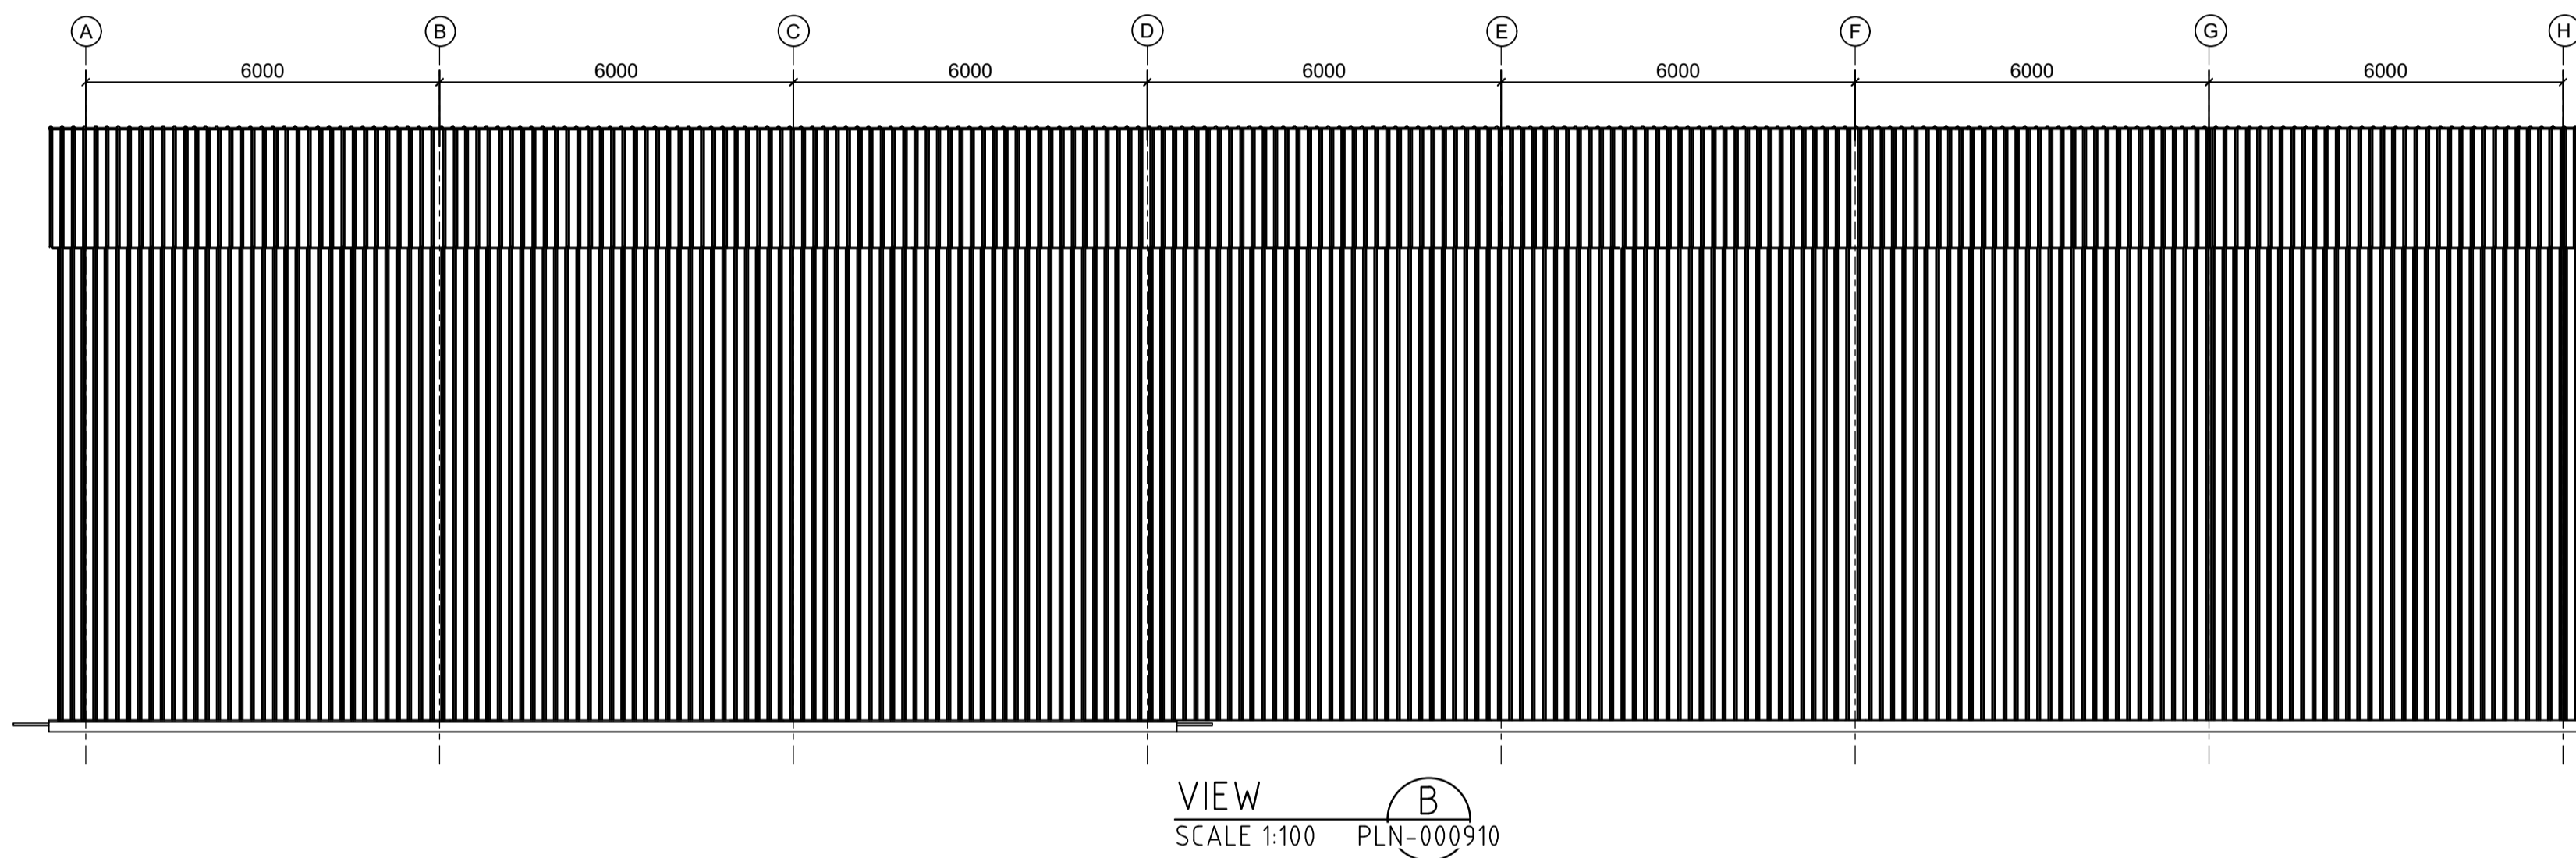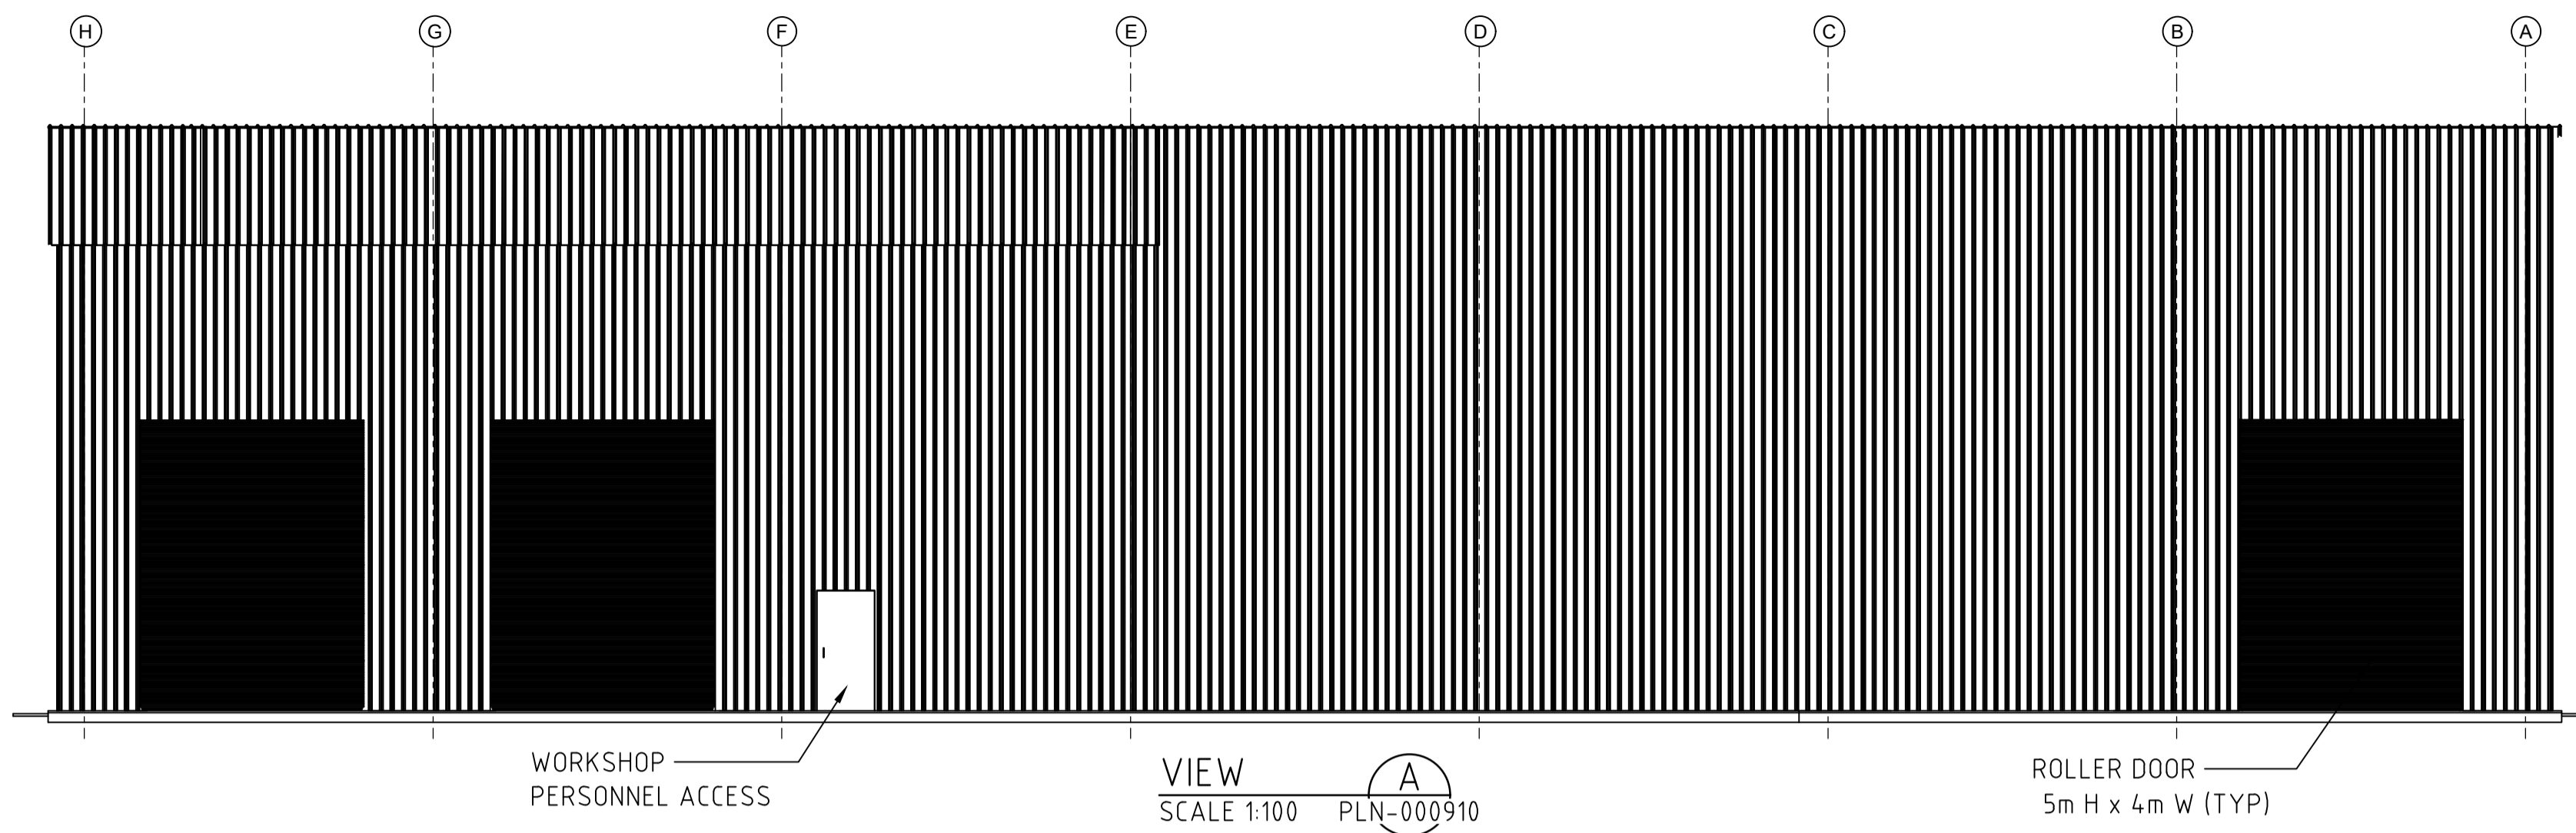

INDICATIVE
 SUBJECT TO
 DETAIL DESIGN




INFORMATION ONLY
 NOT TO BE USED
 FOR CONSTRUCTION



20 WALTERS DRIVE, OSBORNE PARK | TELEPHONE (08) 9329 3600
 WESTERN AUSTRALIA, 6017 | WEB www.mrl.com.au

DO NOT SCALE PRINT		PROJECT LGP - LOCKYER GAS PROJECT	
		TITLE CPF FACILITY - NON PROCESS INFRASTRUCTURE	
SCALE 1:50		DRG No. LGP-4040-CI-PLN-000911	
DRAWN R. GORDON	CHECKED D. LENANE	ENGINEER APPROVED P. STANDING	PROJECT MANAGER H. STUDDHAM
DATE 01.12.23			REV A

REV	Description	Date	DRN	CHK	APP
A	ISSUED FOR INFORMATION	13.12.23	JH	DL	PS

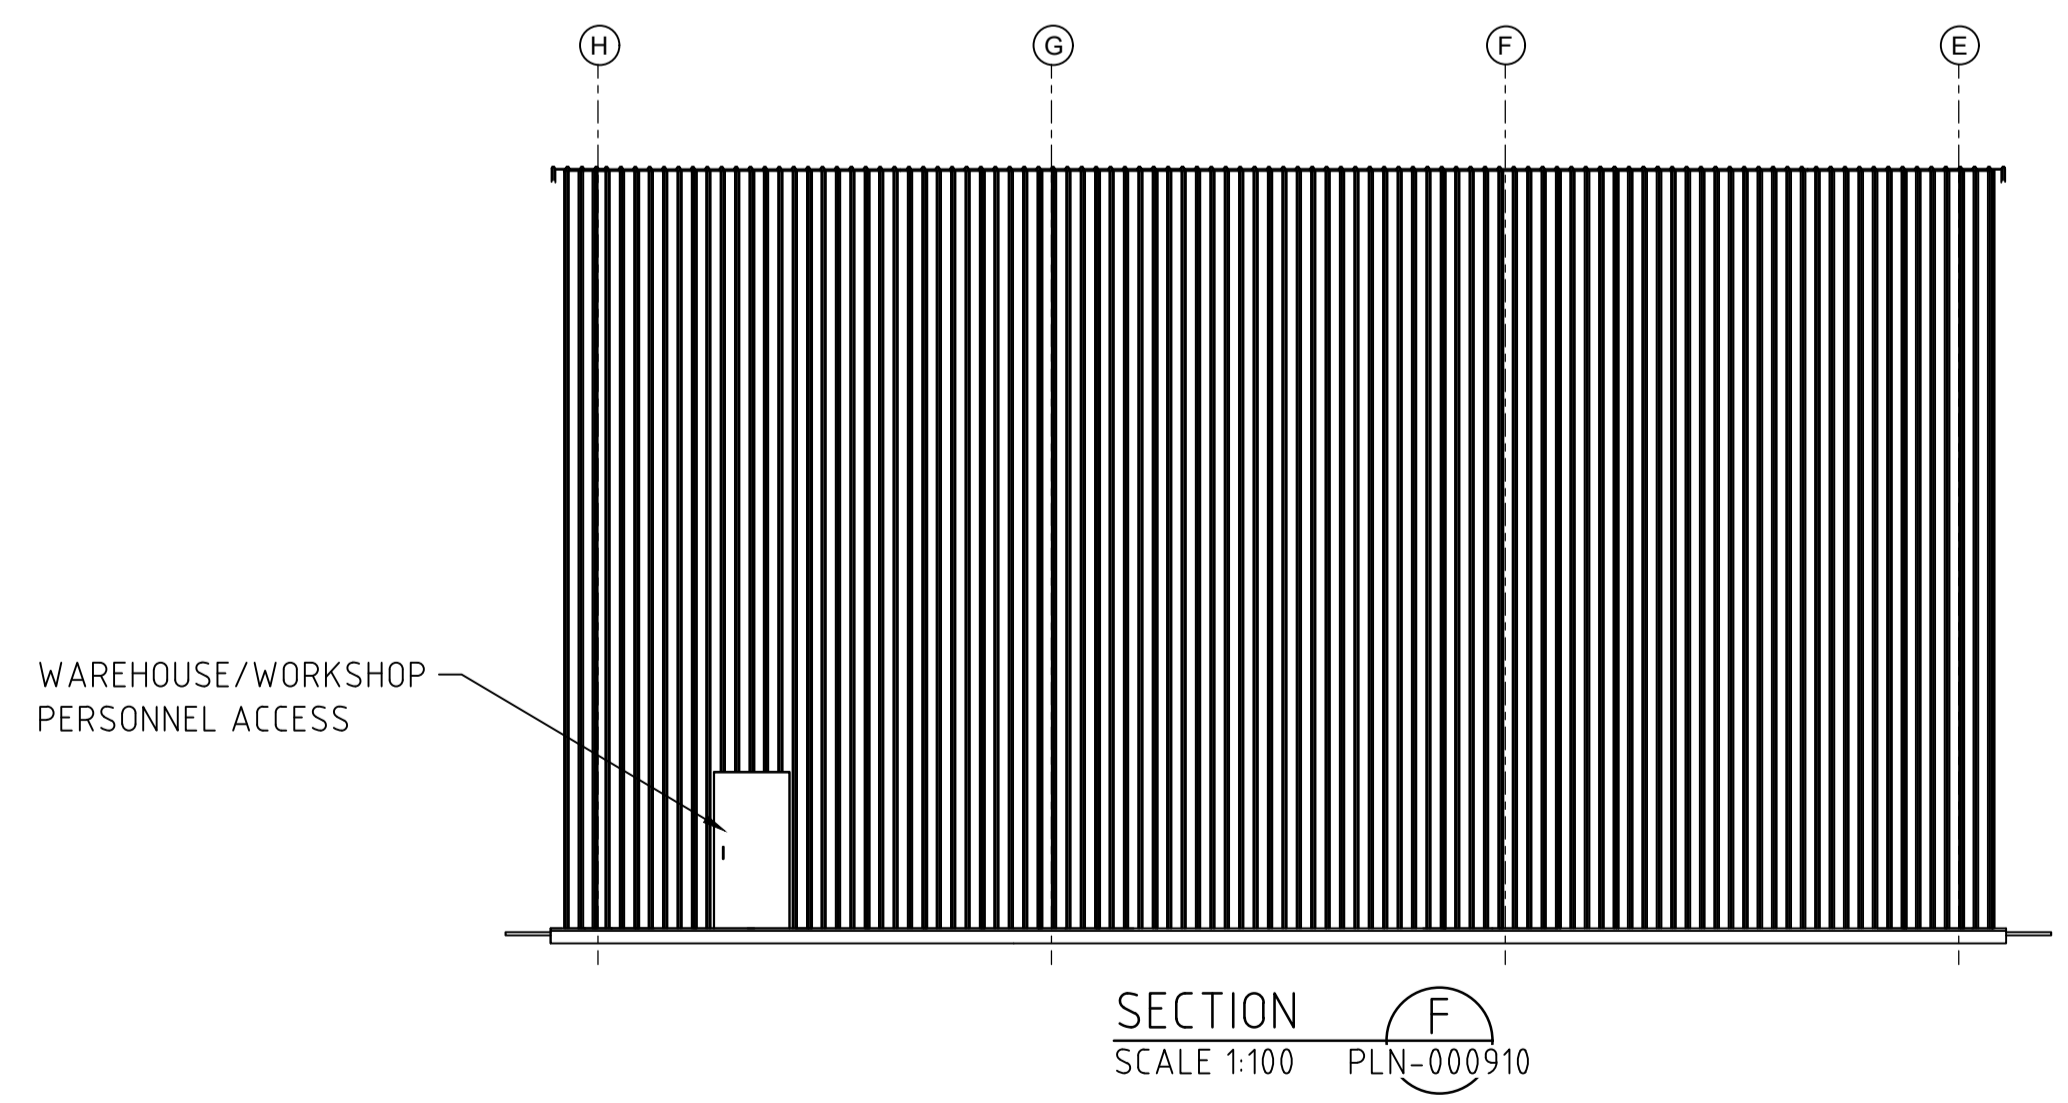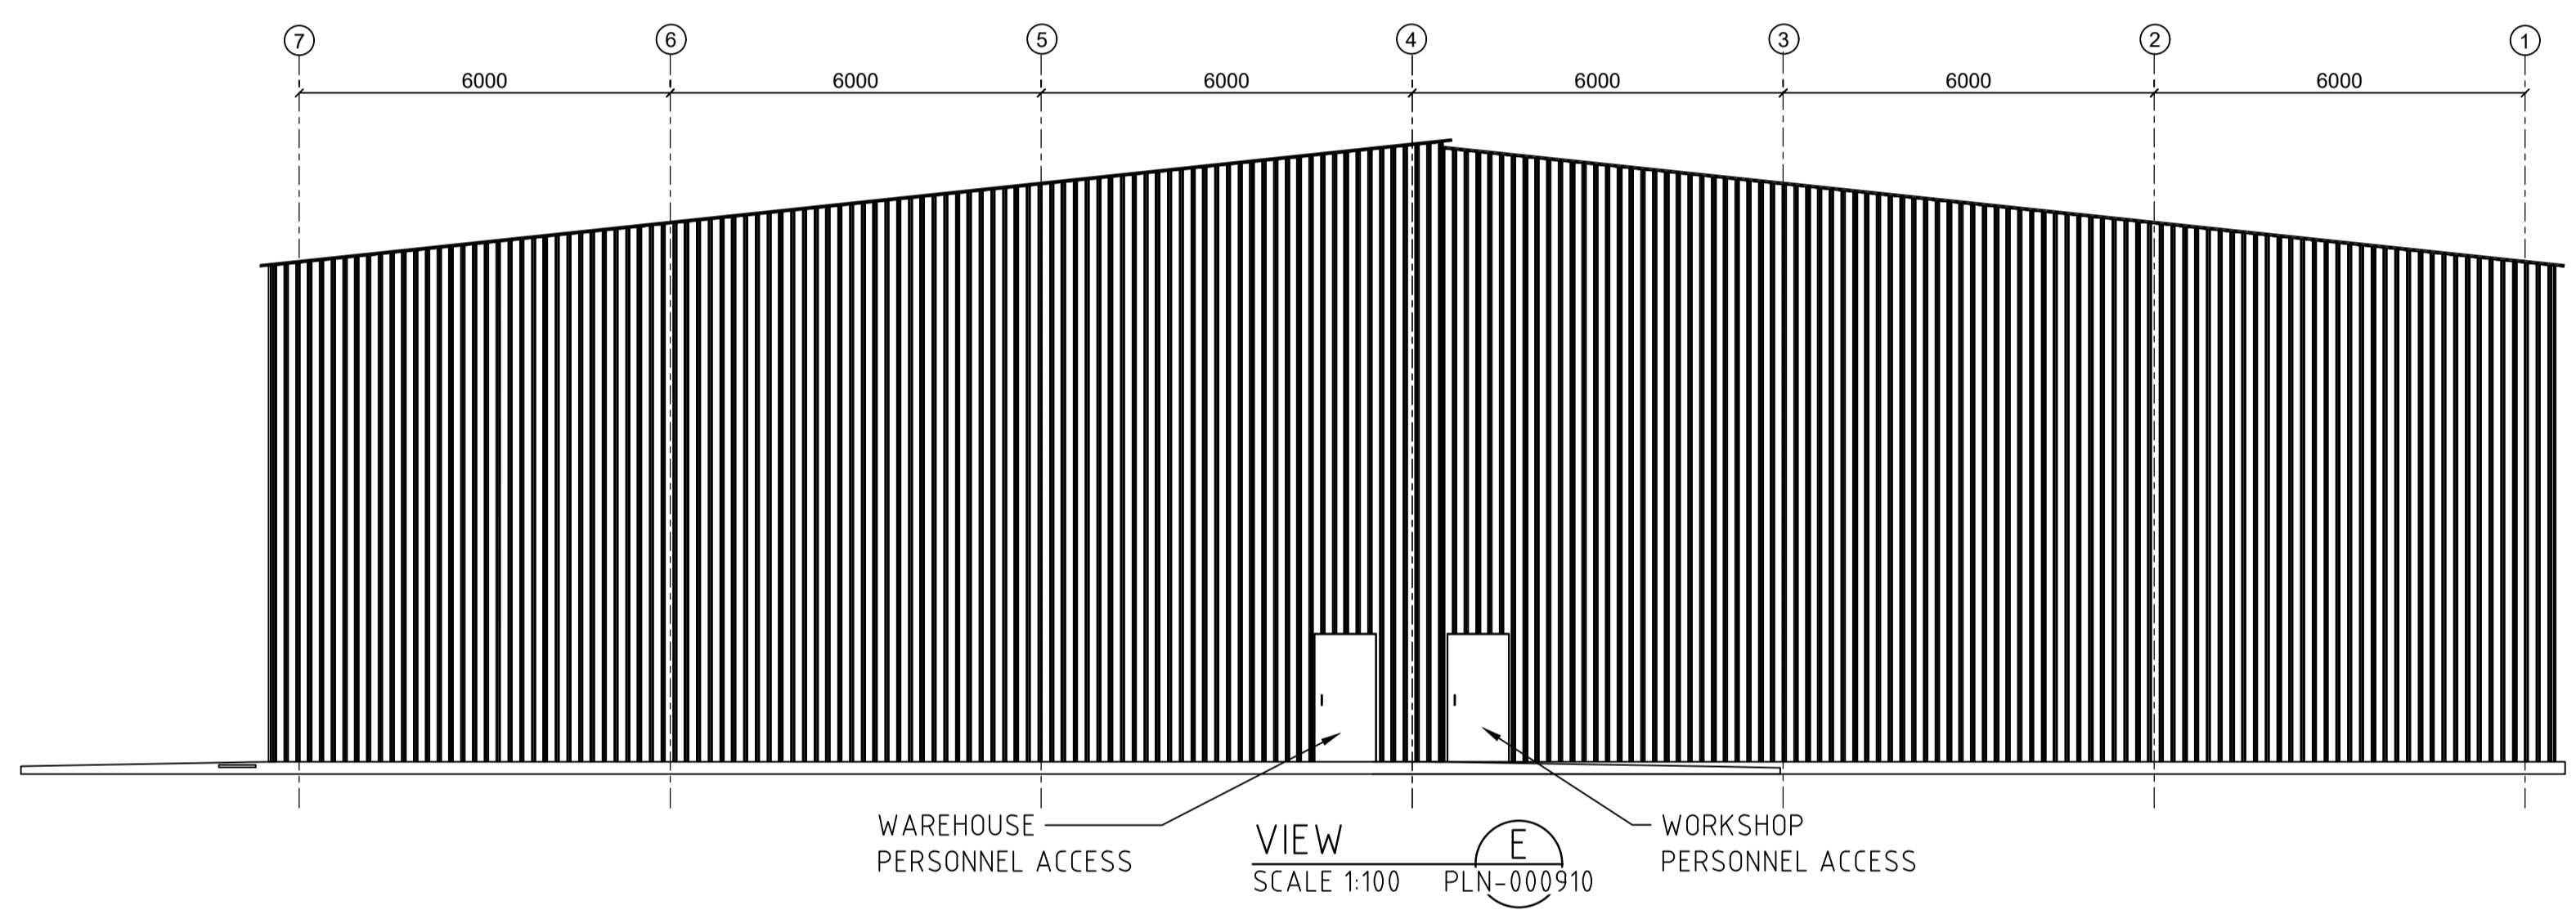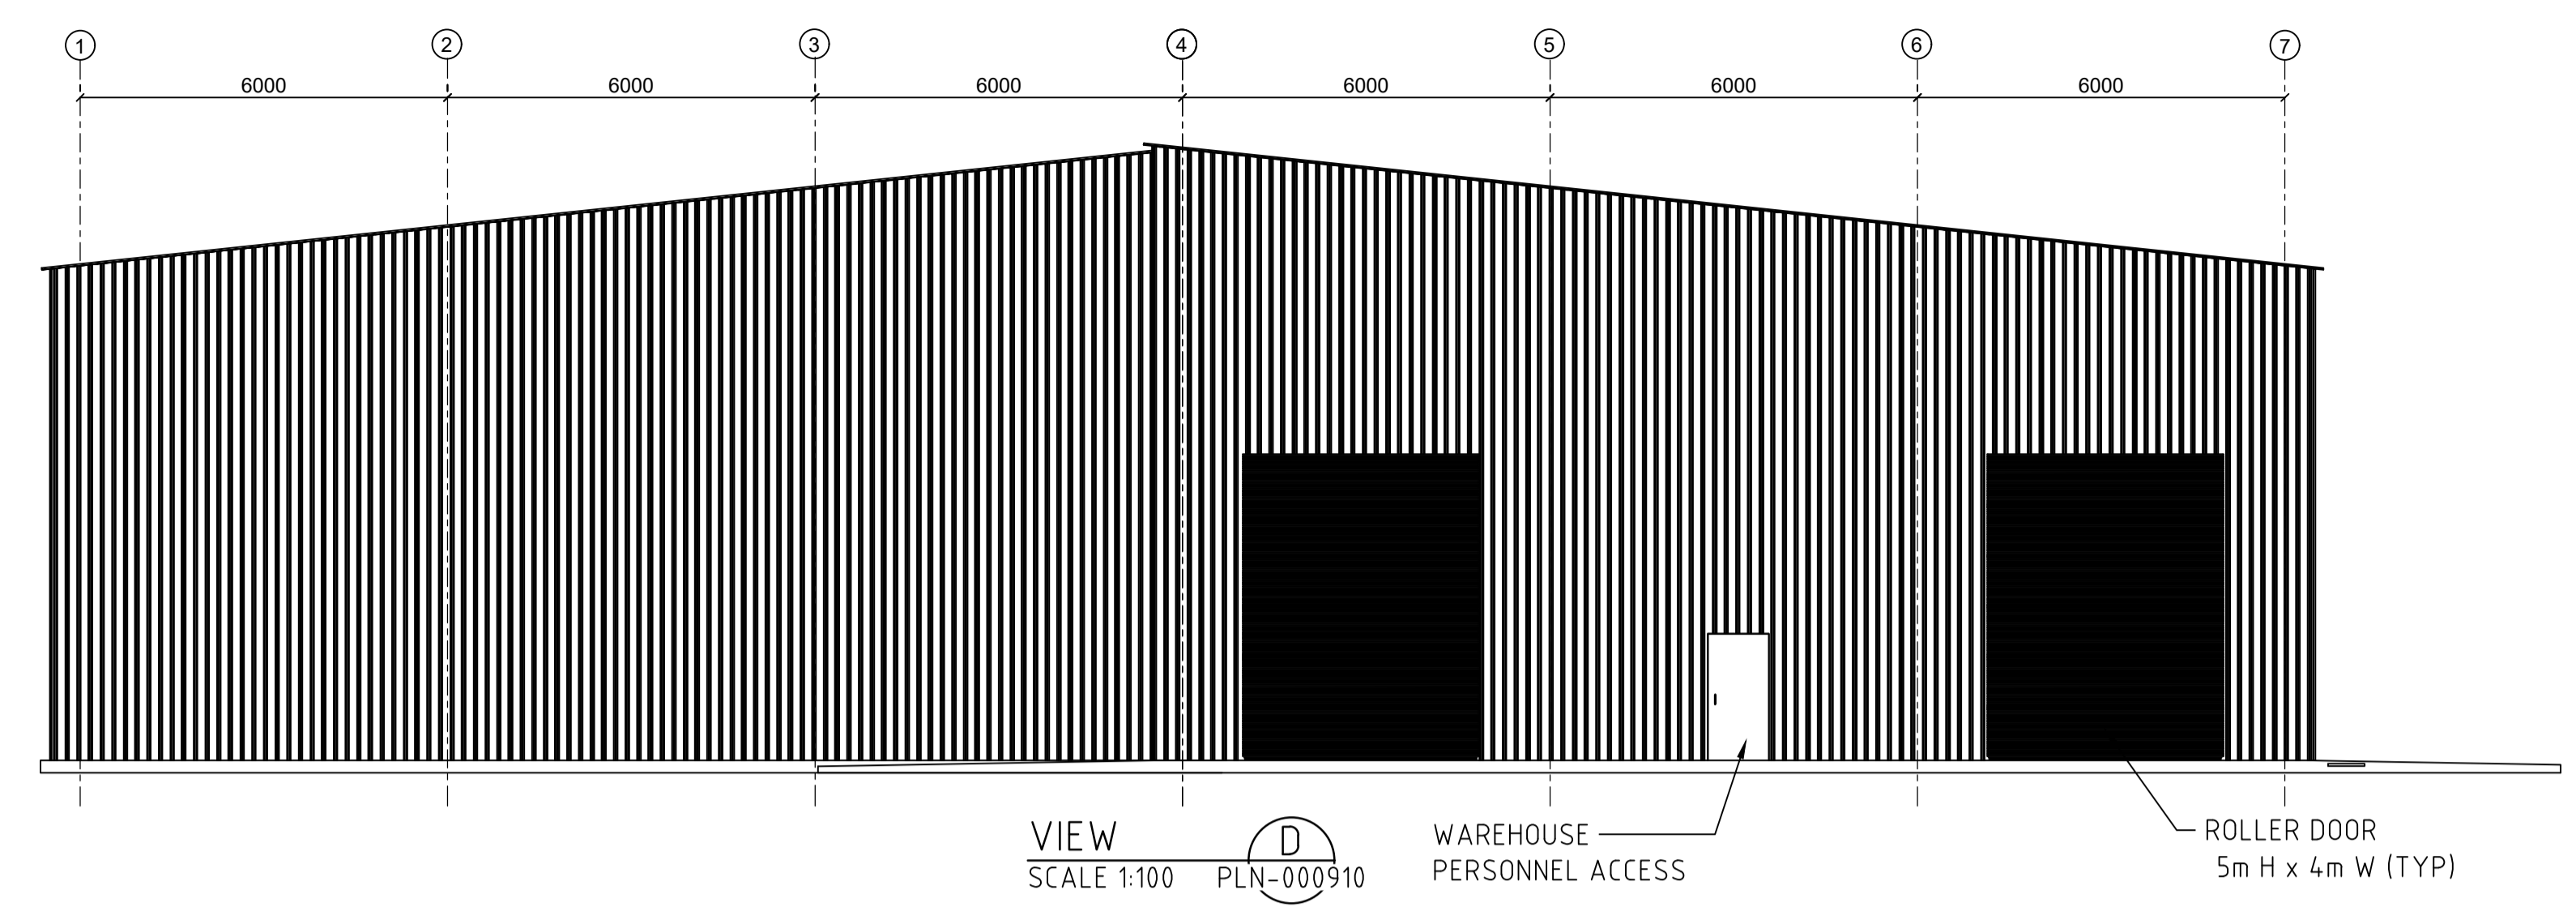


INDICATIVE
 SUBJECT TO
 DETAIL DESIGN


INFORMATION ONLY
 NOT TO BE USED
 FOR CONSTRUCTION

REV	Description	Date	DRN	CHK	APP
A	ISSUED FOR INFORMATION	13.12.23	JH	DL	PS



20 WALTERS DRIVE, OSBORNE PARK | TELEPHONE (08) 9329 3600
 WESTERN AUSTRALIA, 6017 | WEB www.mrl.com.au

DO NOT SCALE PRINT	PROJECT LGP - LOCKYER GAS PROJECT
	TITLE CPF FACILITY - NON PROCESS INFRASTRUCTURE
	WAREHOUSE/WORKSHOP ELEVATIONS AND SECTIONS SHEET 2
SCALE 1:50	DRG No. LGP-4040-CI-PLN-000912
DRAWN R GORDON	CHECKED D. LENANE
DATE 01.12.23	ENGINEER APPROVED P. STANDING
	PROJECT MANAGER H. STUDDHAM
	REV A

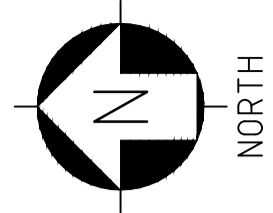

1 2 3 4 5 6 7 8 9 10

D
PLN-000915

B
PLN-000915

F
PLN-000915

E
PLN-000915

A


A

B

B

A
PLN-000915

C
PLN-000915

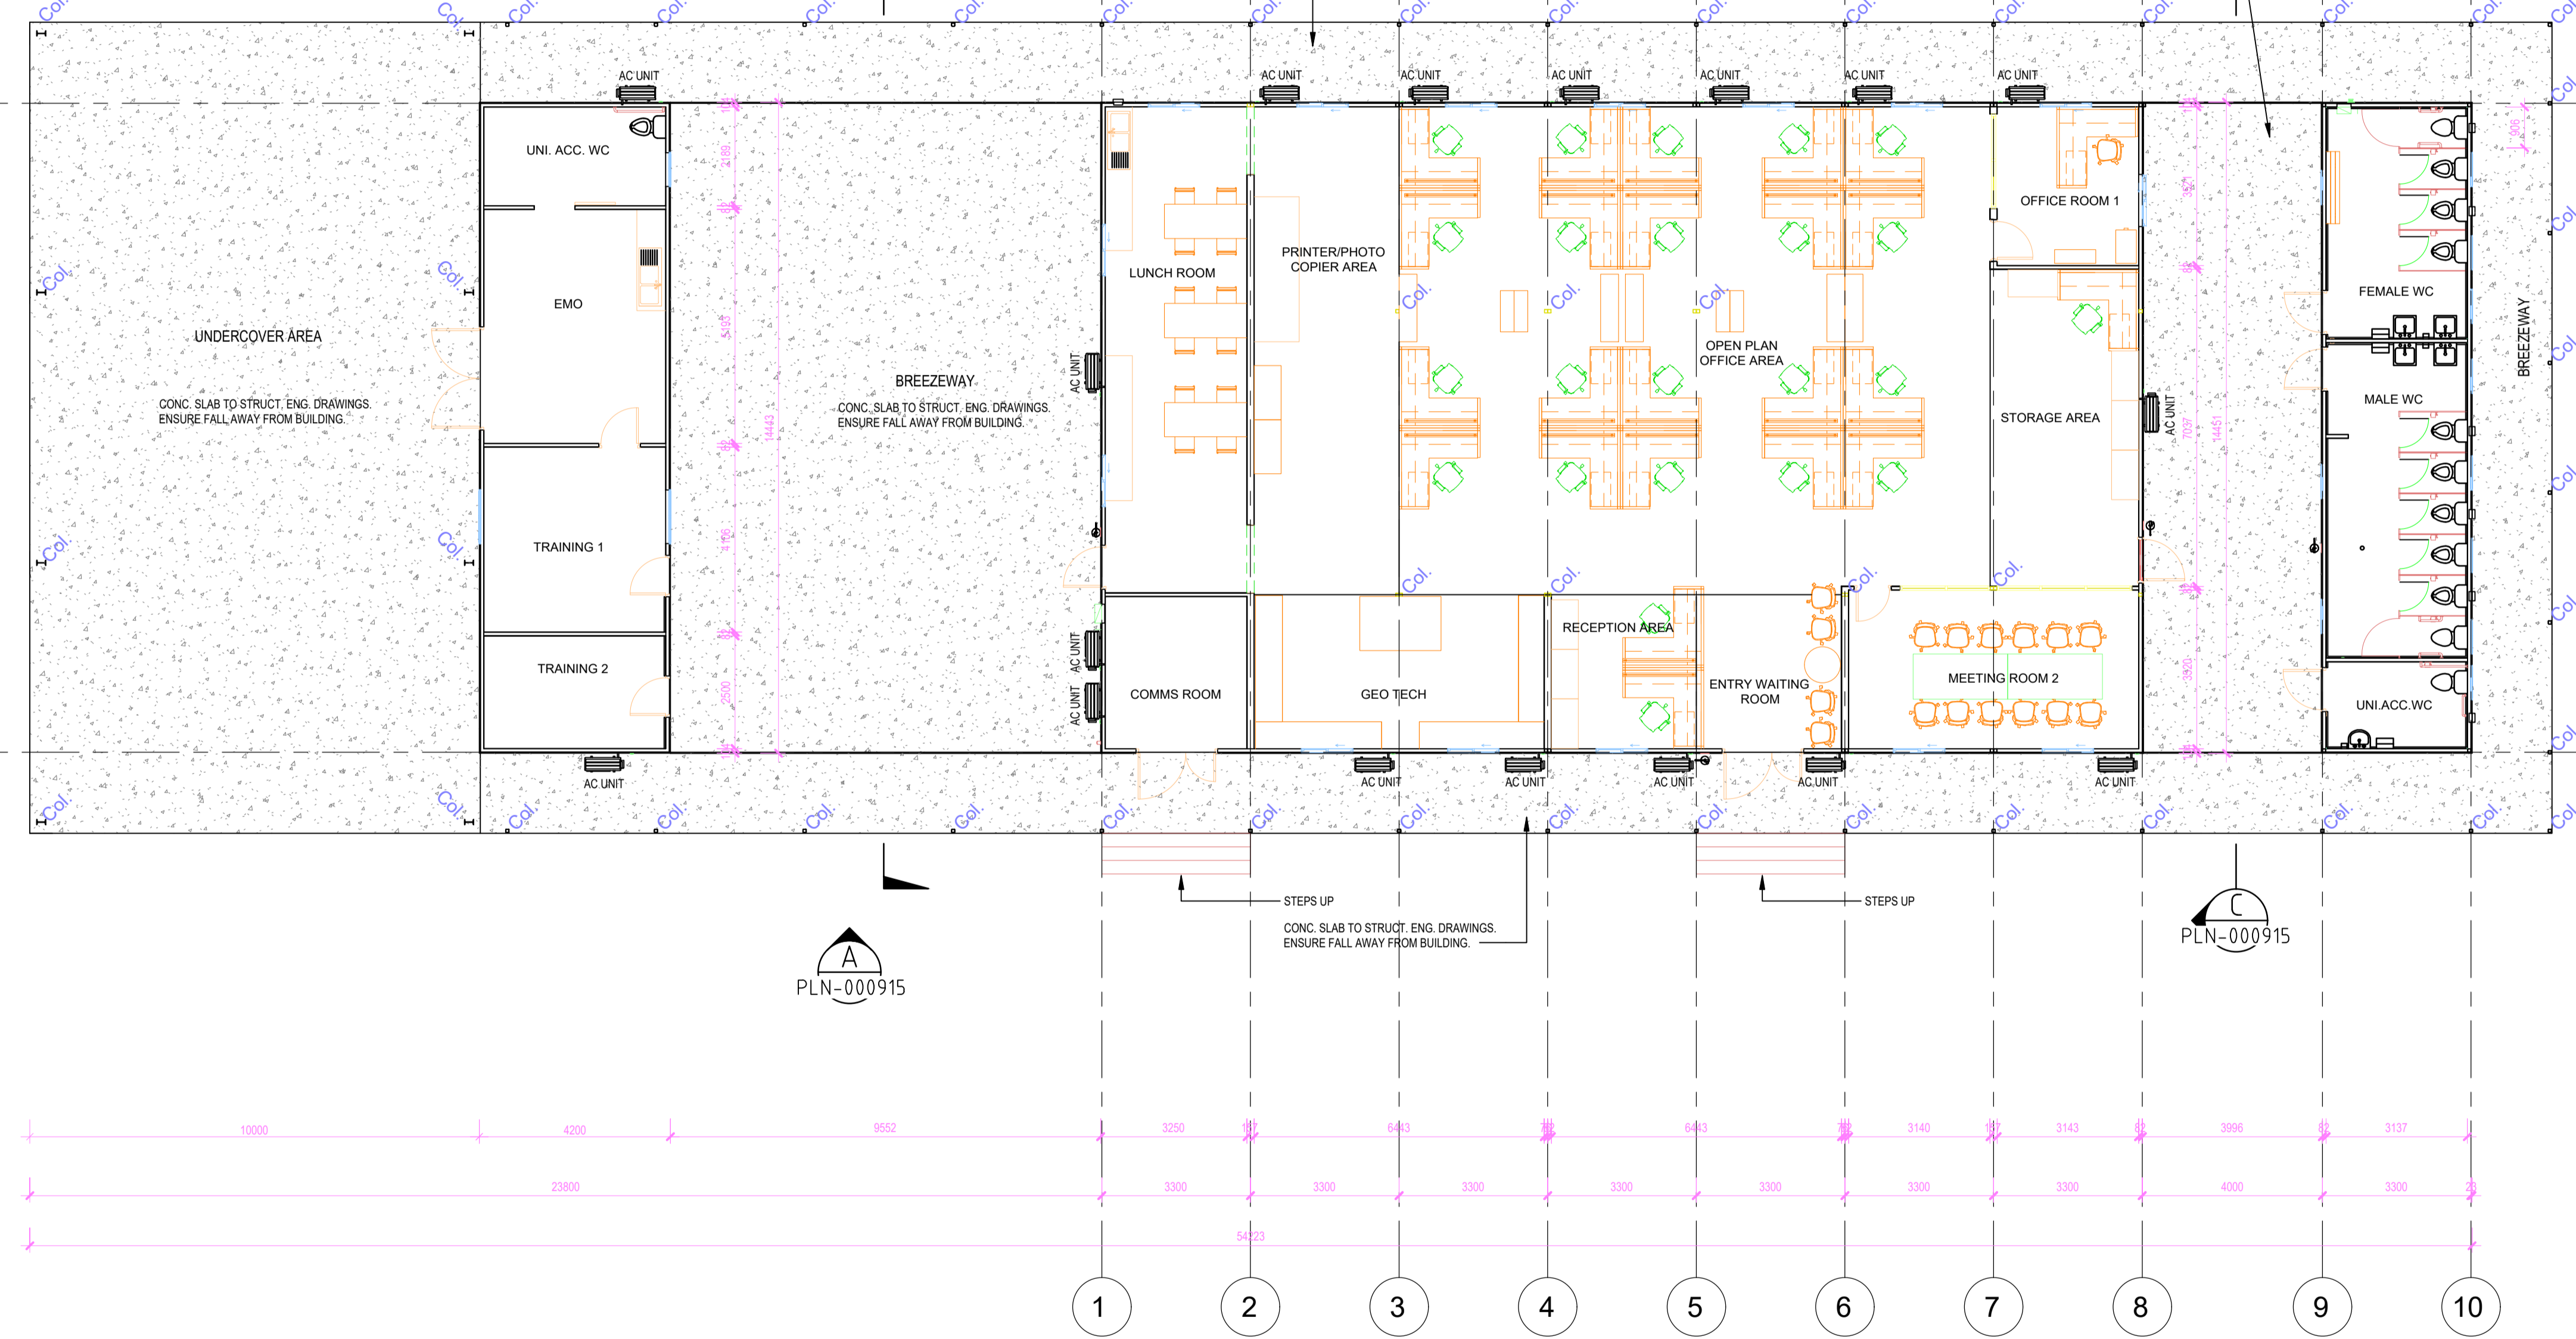

PLAN

INDICATIVE
SUBJECT TO
DETAIL DESIGN



INFORMATION ONLY
NOT TO BE USED
FOR CONSTRUCTION

REV	Description	Date	DRN	CHK	APP
A	ISSUED FOR INFORMATION	13.12.23	JH	DL	PS



20 WALTERS DRIVE, OSBORNE PARK | TELEPHONE (08) 9329 3600
WESTERN AUSTRALIA, 6017 | WEB www.mrl.com.au

DO NOT SCALE PRINT	PROJECT	LGP - LOCKYER GAS PROJECT		
	TITLE	AREA 4040 - NON PROCESS INFRASTRUCTURE ADMINISTRATION FLOOR PLAN		
SCALE	1:100	DRG No	LGP-4040-CI-PLN-000913	
DRAWN	R GORDON	CHECKED	ENGINEER APPROVED	PROJECT MANAGER
DATE	01.12.23	D. LENANE	P. STANDING	H. STUDDHAM

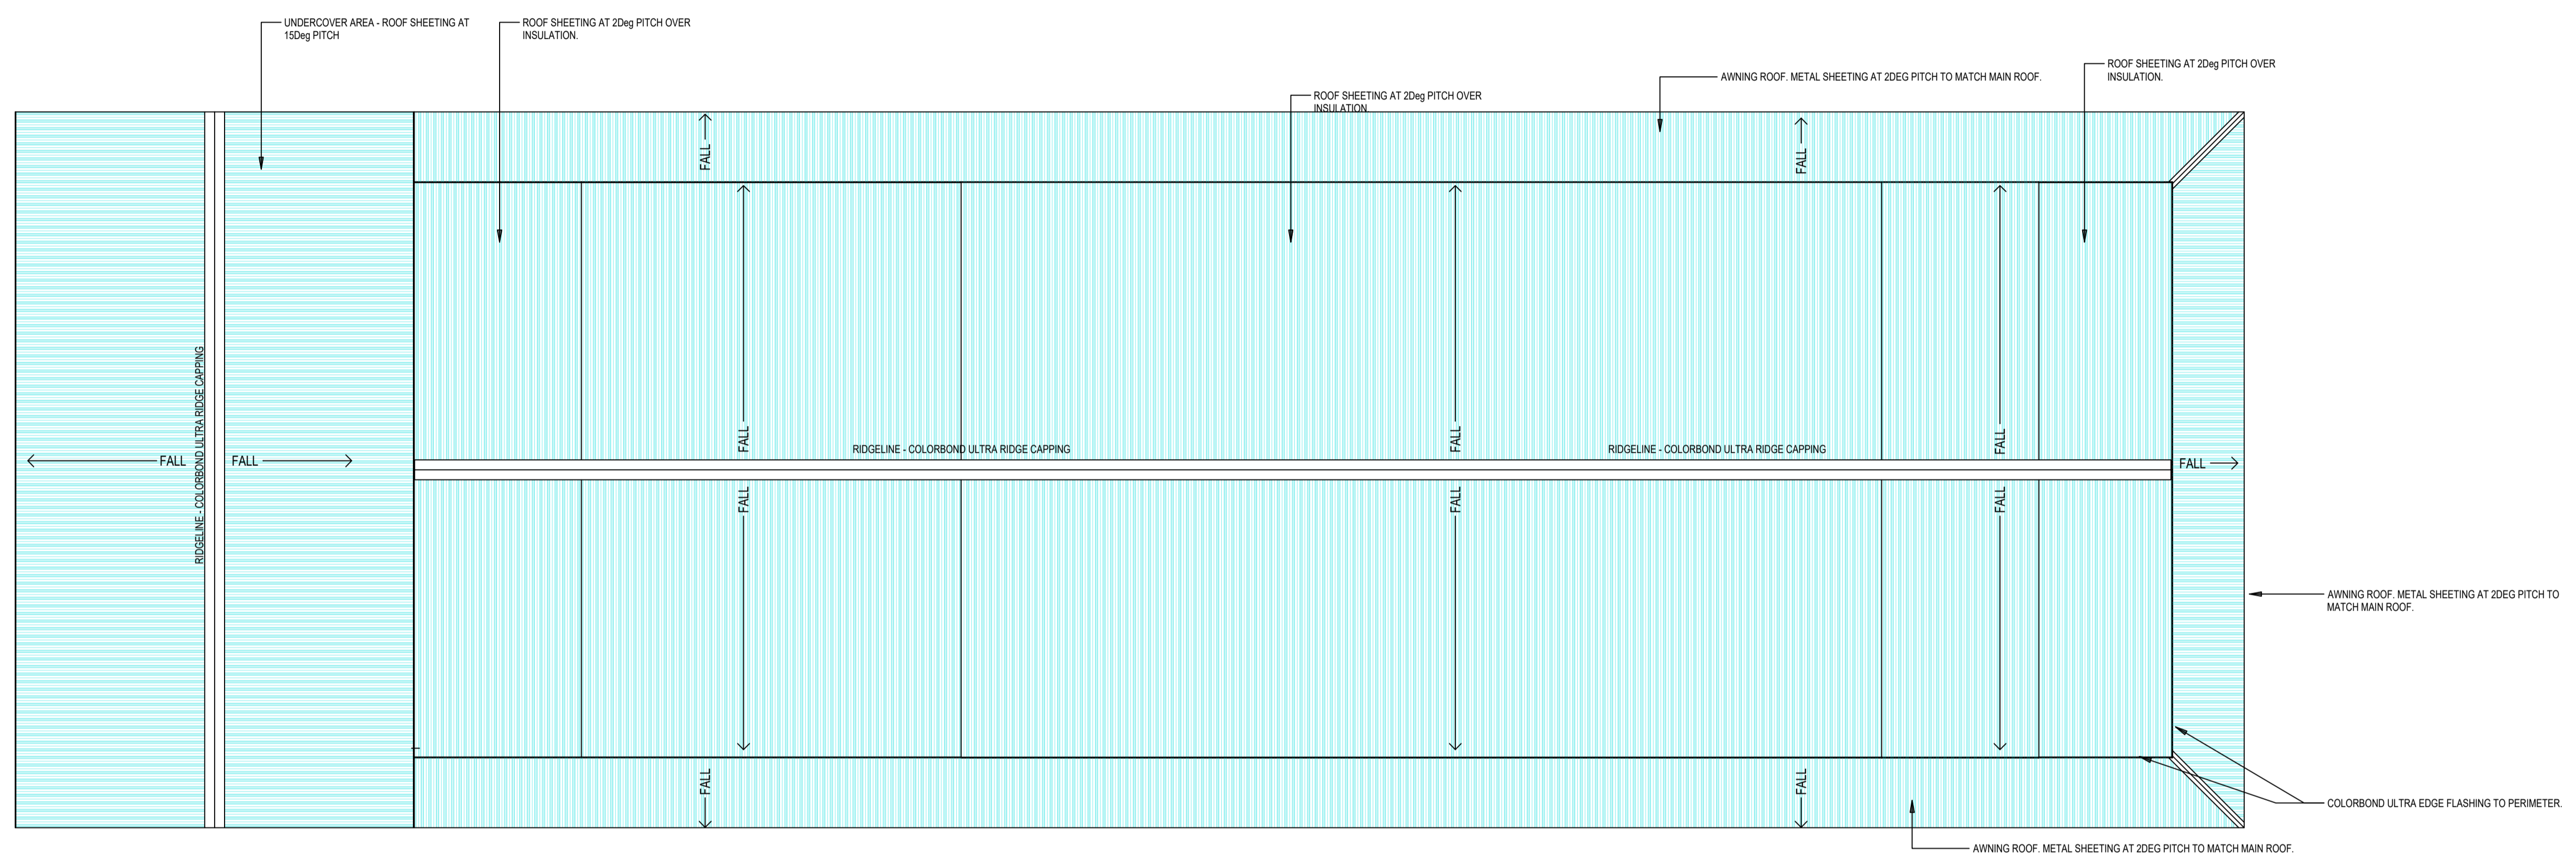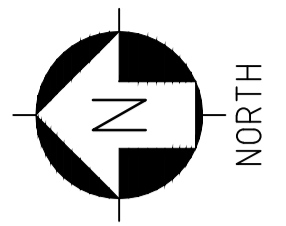

PLAN
SCALE 1:100

INDICATIVE
SUBJECT TO
DETAIL DESIGN







INFORMATION ONLY
NOT TO BE USED
FOR CONSTRUCTION

REV	Description	Date	DRN	CHK	APP
A	ISSUED FOR INFORMATION	13.12.23	JH	DL	PS



20 WALTERS DRIVE, OSBORNE PARK | TELEPHONE (08) 9329 3600
WESTERN AUSTRALIA, 6017 | WEB www.mrl.com.au

DO NOT SCALE PRINT		PROJECT LGP - LOCKYER GAS PROJECT		REVA
		TITLE AREA 4040 - NON PROCESS INFRASTRUCTURE ADMINISTRATION ROOF PLAN		
SCALE 1:100	DRG No LGP-4040-CI-PLN-000914			
DRAWN R.GORDON	CHECKED D.LENANE	ENGINEER APPROVED P.STANDING	PROJECT MANAGER H.STUDHAM	A1
DATE 01.12.23				

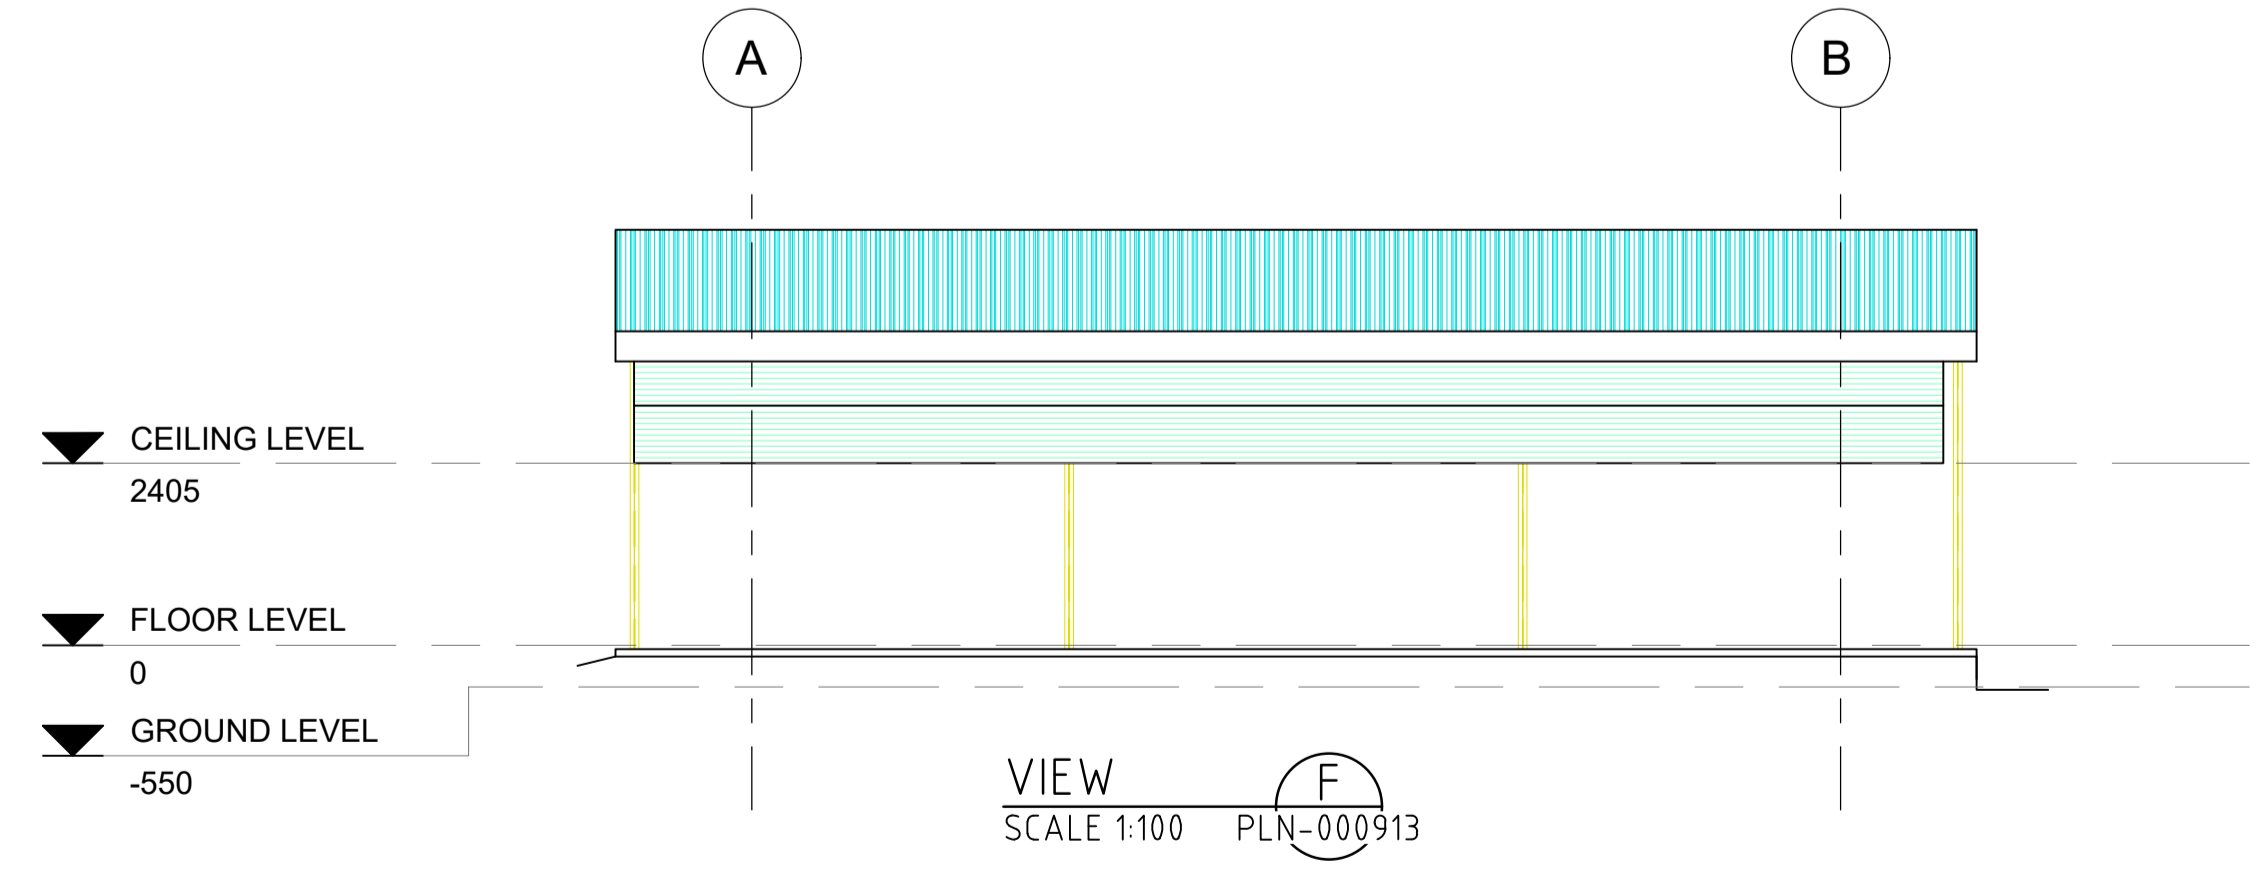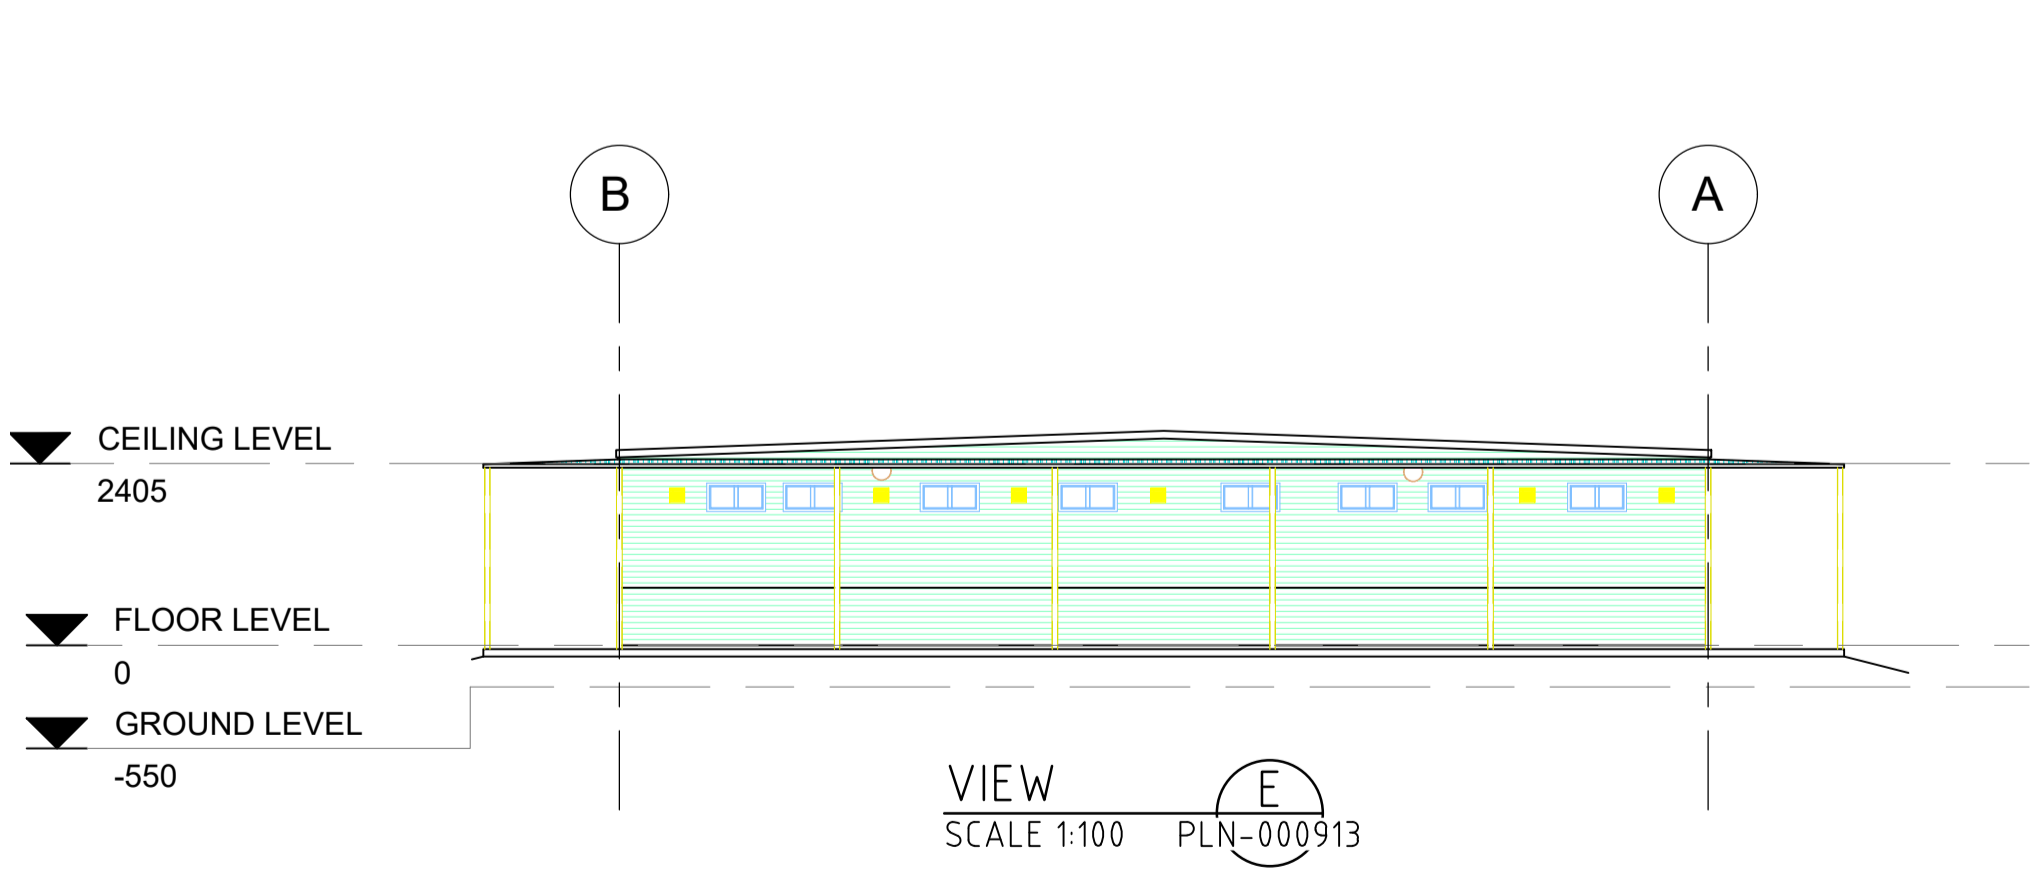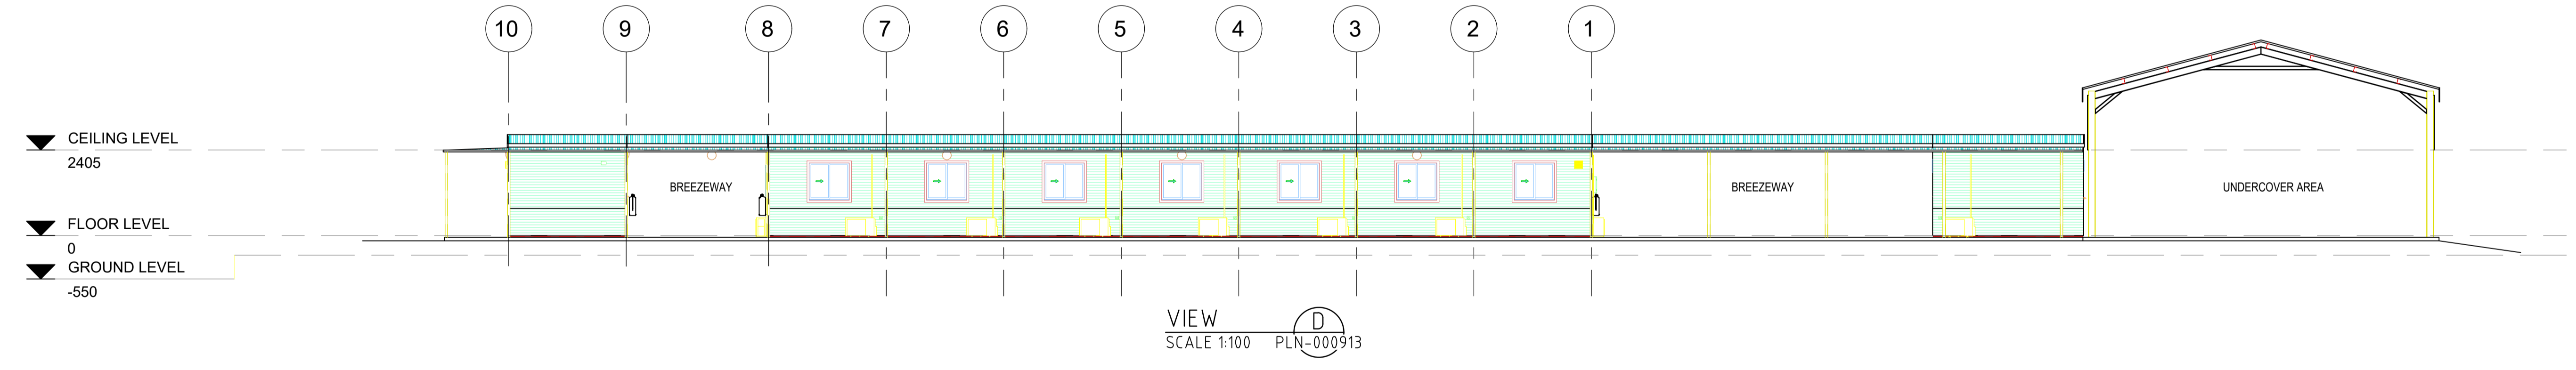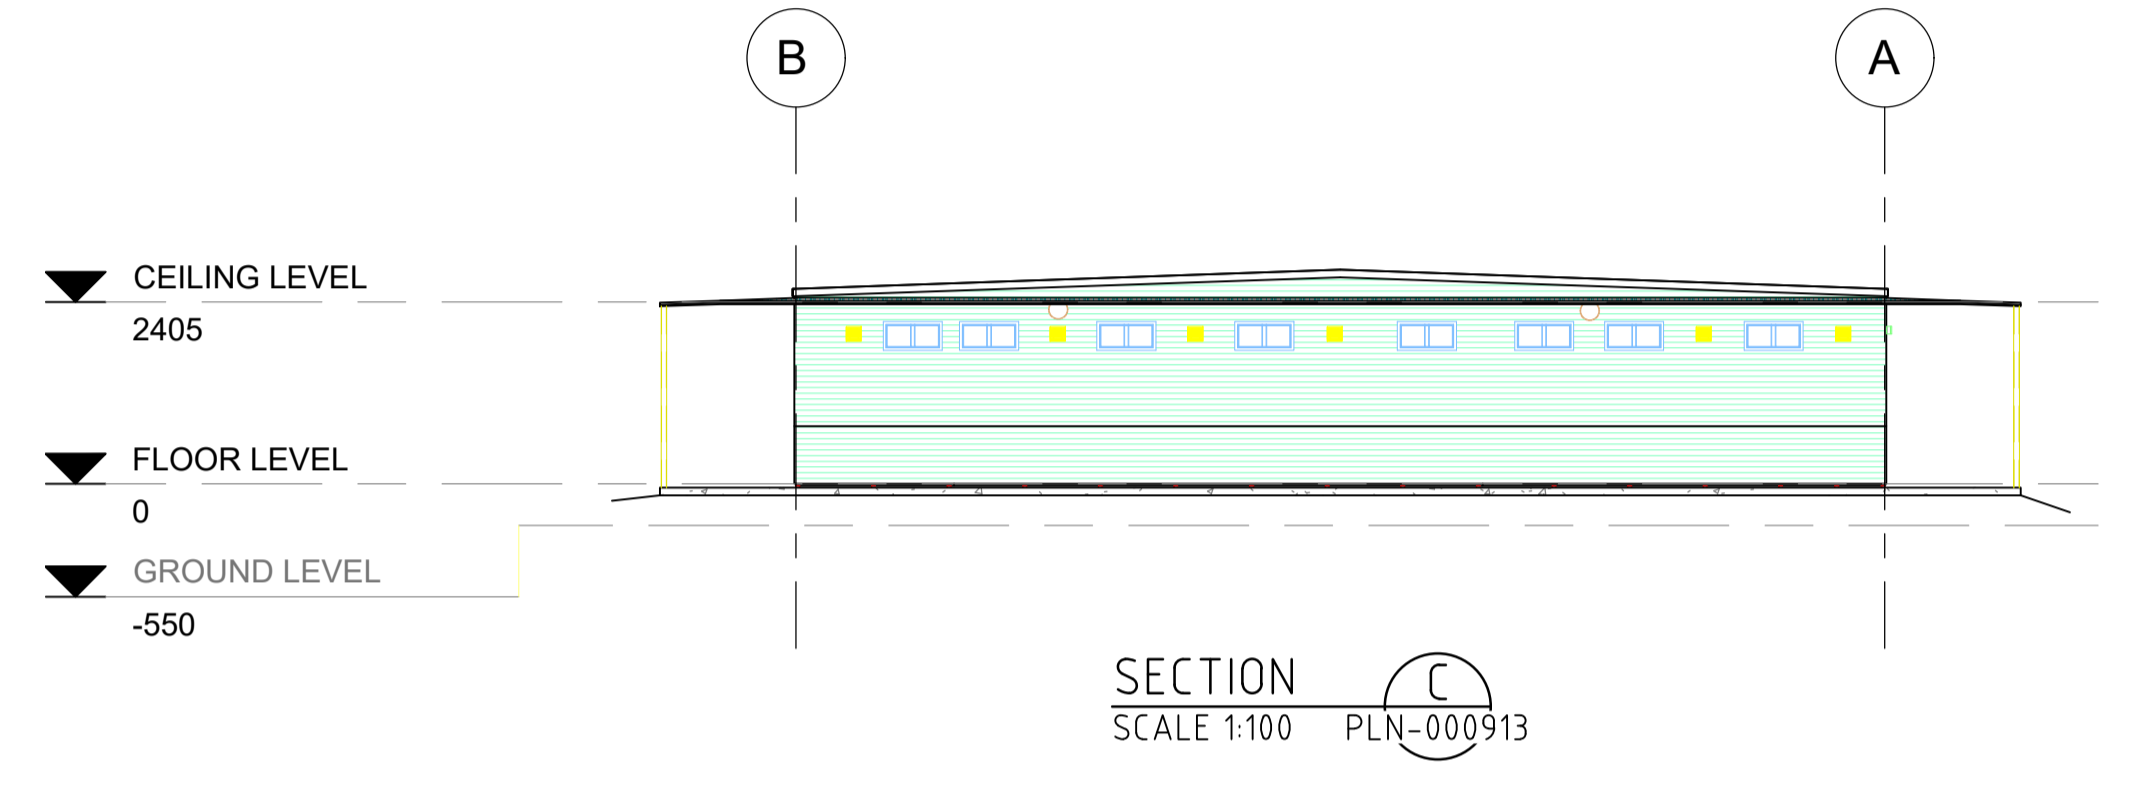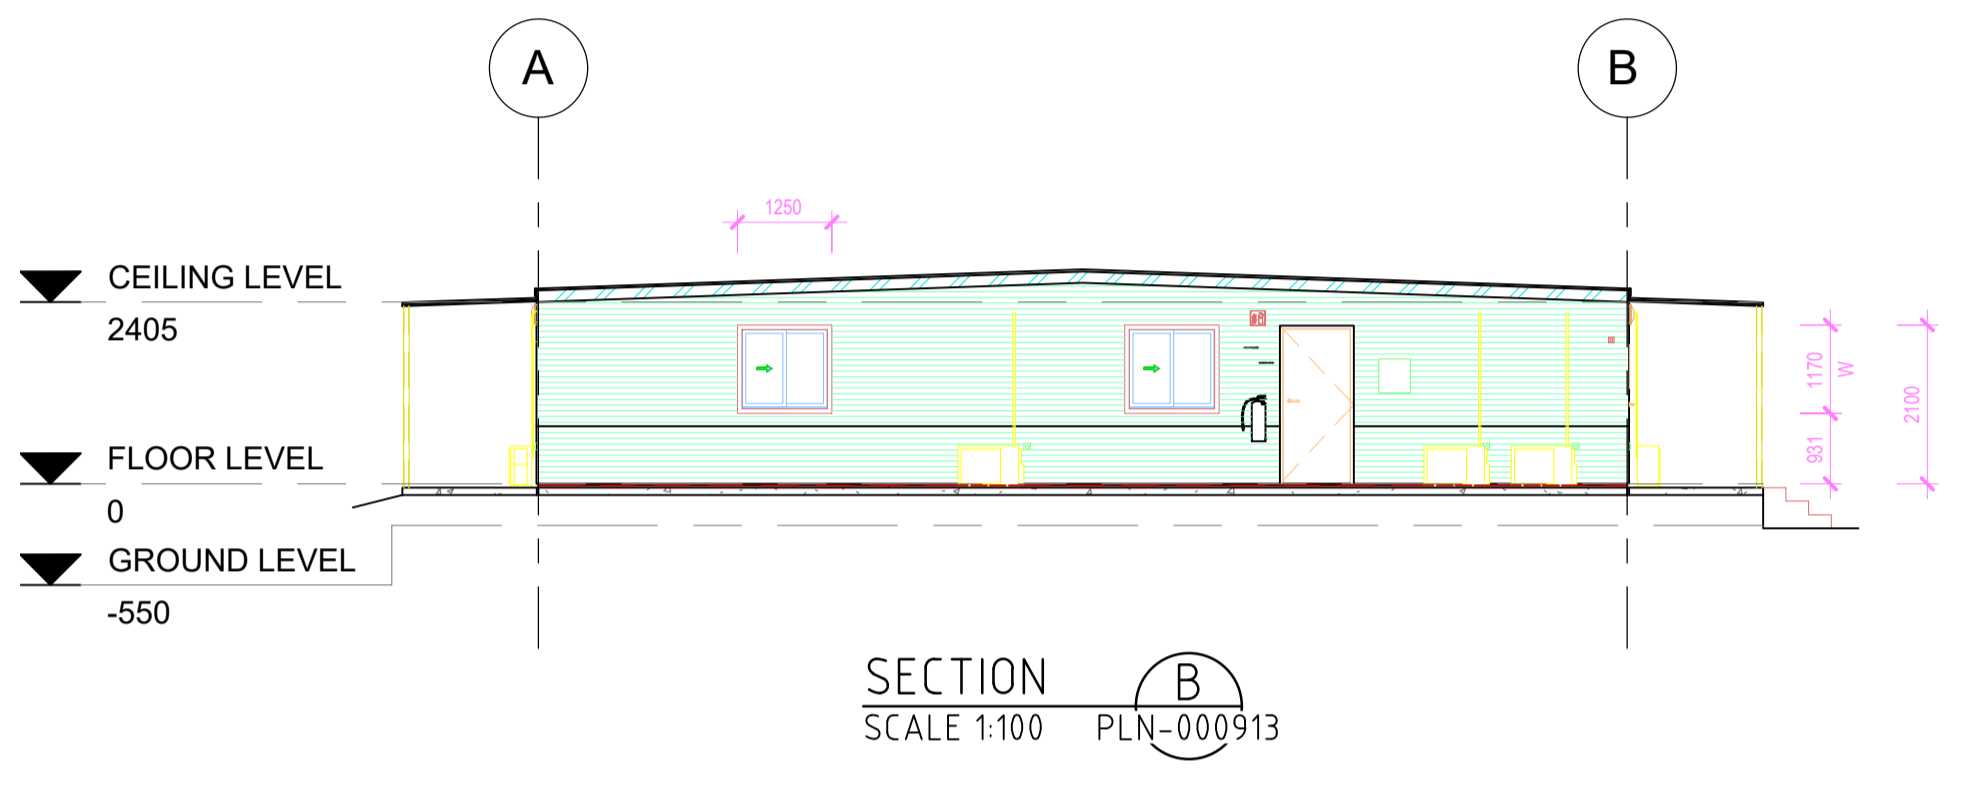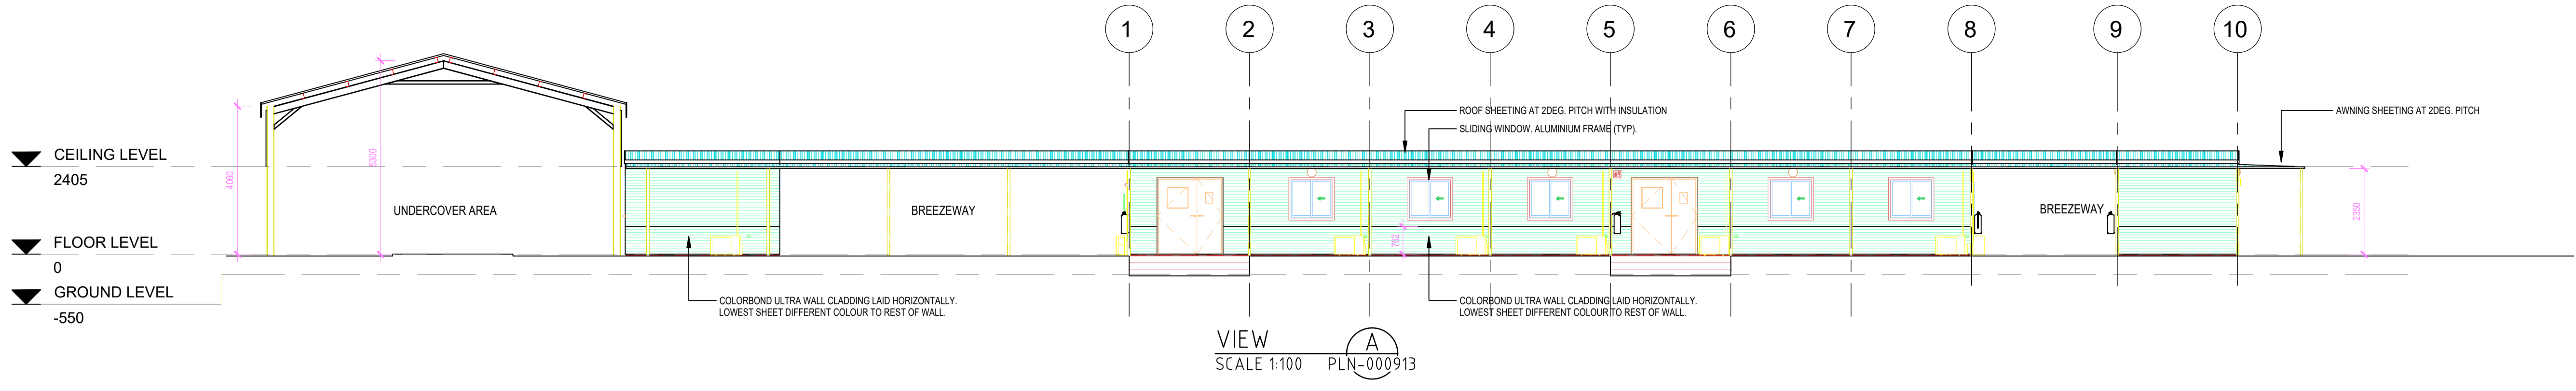

INDICATIVE
SUBJECT TO
DETAIL DESIGN

INFORMATION ONLY
NOT TO BE USED
FOR CONSTRUCTION

NO.	REV	DESCRIPTION	DATE	DRN	CHK	APP
1	A	ISSUED FOR INFORMATION	13/12/23	JH	DL	PS



20 WALTERS DRIVE, OSBORNE PARK | TELEPHONE (08) 9329 3600
WESTERN AUSTRALIA, 6017 | WEB www.mrl.com.au

DO NOT SCALE PRINT		PROJECT LGP - LOCKYER GAS PROJECT	
		TITLE AREA 4040 - NON PROCESS INFRASTRUCTURE ADMINISTRATION ELEVATIONS	
SCALE 1:100	DRG No LGP-4040-CI-PLN-000915	ENGINEER APPROVED	PROJECT MANAGER
DRAWN R.GORDON	CHECKED D.LENANE	P. STANDING	H. STUDDHAM
DATE 01/12/23			REVA A1