

EAST FACING ELEVATION

NOTES:
1. ALL DIMENSIONS IN MILLIMETERS UNLESS OTHERWISE NOTED.



REV	DESCRIPTION	DATE	DRN	CHK	APP
A	ISSUED FOR INFORMATION (EQUINOX PROJECT #915-00-02)	01/12/2023	SBJ		




20 WALTERS DRIVE, OSBORNE PARK | TELEPHONE (08) 9329 3600
WESTERN AUSTRALIA, 6017 | WEB www.mrl.com.au

DO NOT SCALE PRINT		PROJECT LGP - LOCKYER GAS PROJECT	
		TITLE AREA 1200 - NORTHERN HUB FACILITY EAST FACING VIEW ELEVATION	
SCALE	NTS	DRG No	REV A
DRAWN	M. KADAM	CHECKED	ENGINEER APPROVED
DATE	21/09/2023		PROJECT MANAGER



A1

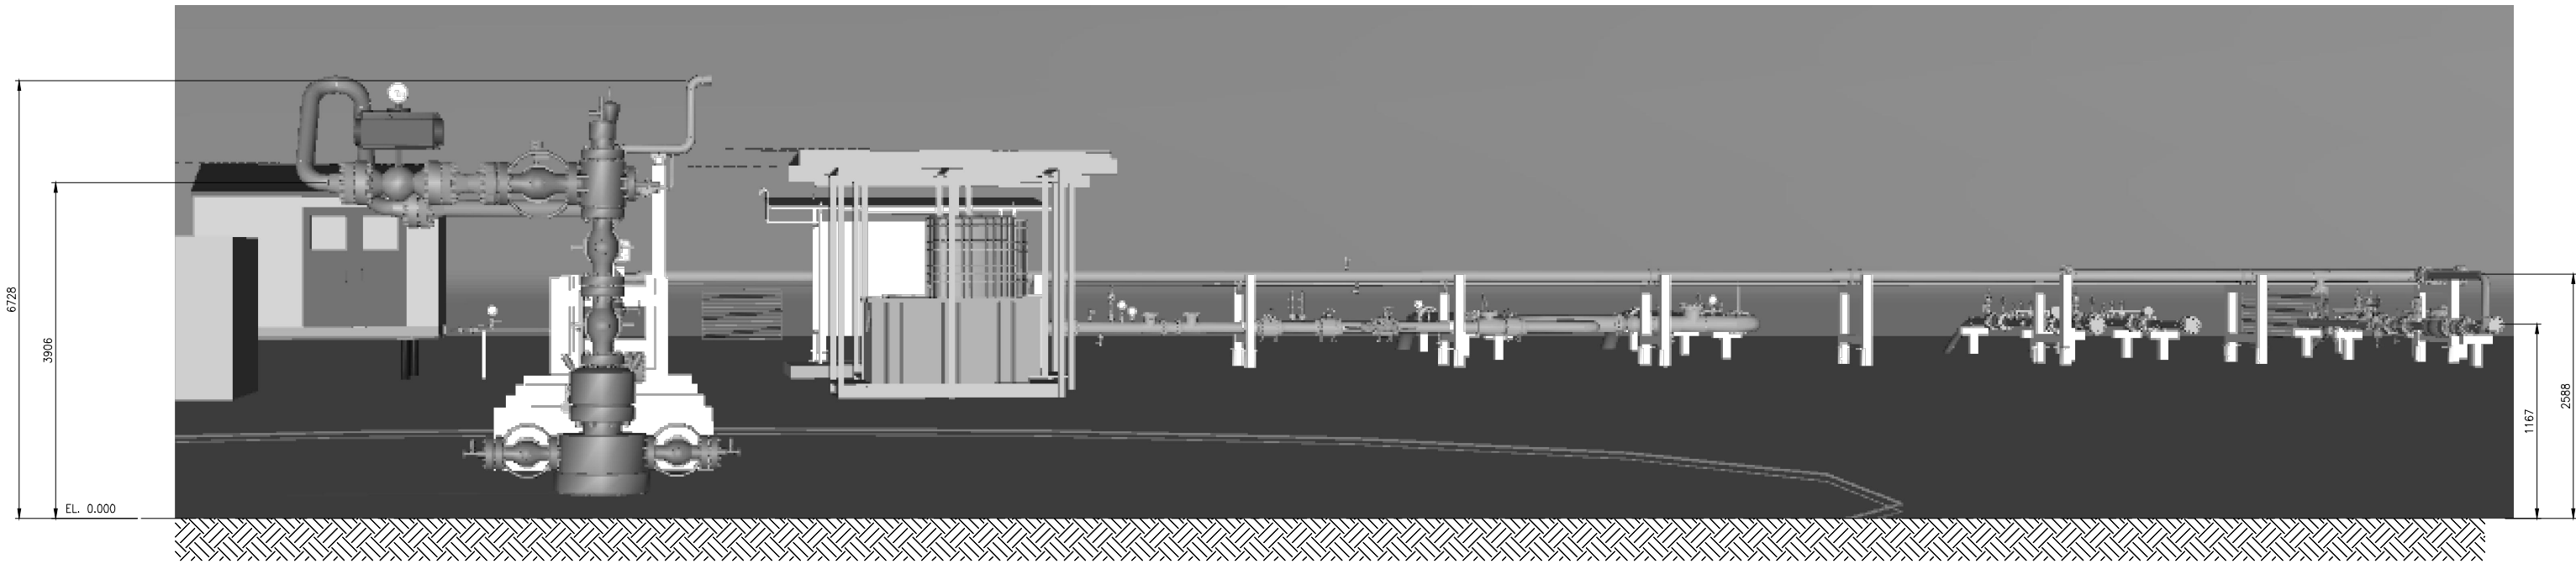

NORTH FACING ELEVATION

NOTES:
1. ALL DIMENSIONS IN MILLIMETERS UNLESS OTHERWISE NOTED..



REV	DESCRIPTION	DATE	DRN	CHK	APP
A	ISSUED FOR INFORMATION (EQUINOX PROJECT #915-00-02)	01/12/2023	SBJ		




20 WALTERS DRIVE, OSBORNE PARK | TELEPHONE (08) 9329 3600
WESTERN AUSTRALIA, 6017 | WEB www.mrl.com.au

DO NOT SCALE PRINT		PROJECT LGP - LOCKYER GAS PROJECT	
		TITLE AREA 1200 - NORTHERN HUB FACILITY NORTH FACING VIEW ELEVATION	
SCALE	NTS	DRG No	REV A
DRAWN	M. KADAM	CHECKED	ENGINEER APPROVED
DATE	21/09/2023		PROJECT MANAGER



A1

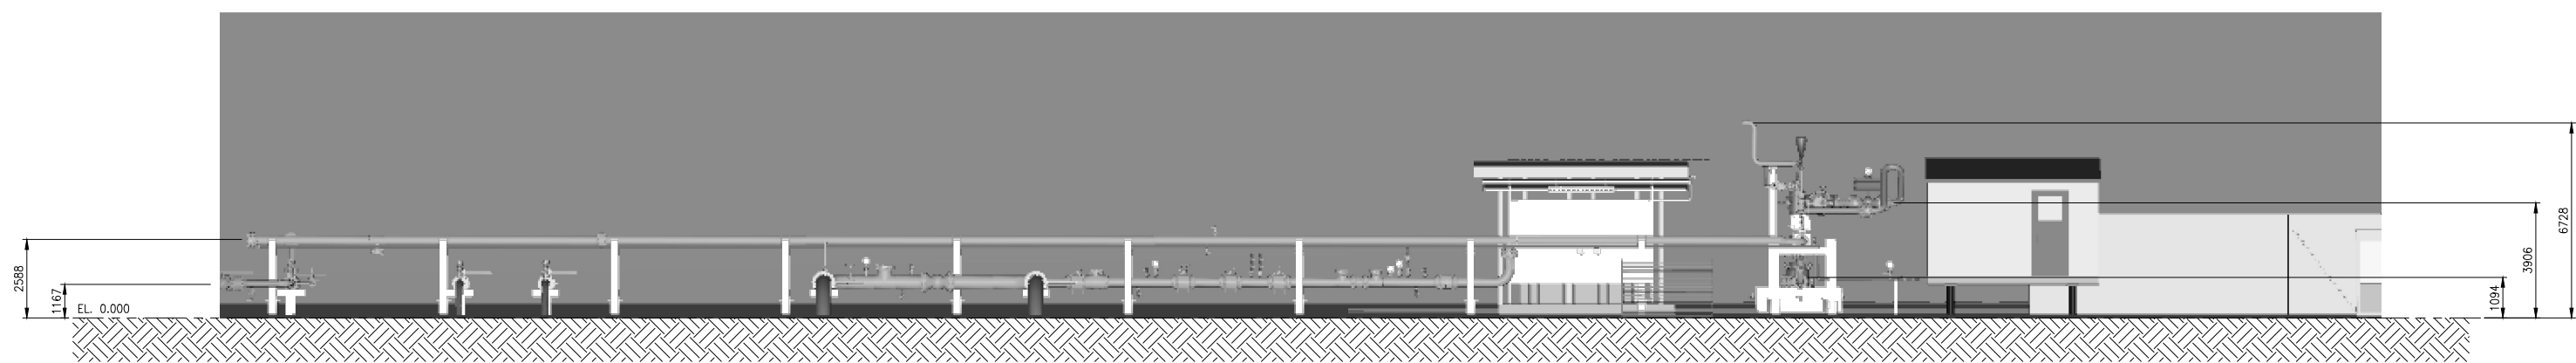

SOUTH FACING ELEVATION

NOTES:
1. ALL DIMENSIONS IN MILLIMETERS UNLESS OTHERWISE NOTED.





REV	DESCRIPTION	DATE	DRN	CHK	APP
A	ISSUED FOR INFORMATION (EQUINOX PROJECT #915-00-02)	01/12/2023	SBJ		



20 WALTERS DRIVE, OSBORNE PARK | TELEPHONE (08) 9329 3600
WESTERN AUSTRALIA, 6017 | WEB www.mrl.com.au

DO NOT SCALE PRINT		PROJECT LGP - LOCKYER GAS PROJECT	
		TITLE AREA 1200 - NORTHERN HUB FACILITY SOUTH FACING VIEW ELEVATION	
SCALE	NTS	DRG No	REV A
DRAWN	M. KADAM	CHECKED	ENGINEER APPROVED
DATE	21/09/2023		PROJECT MANAGER

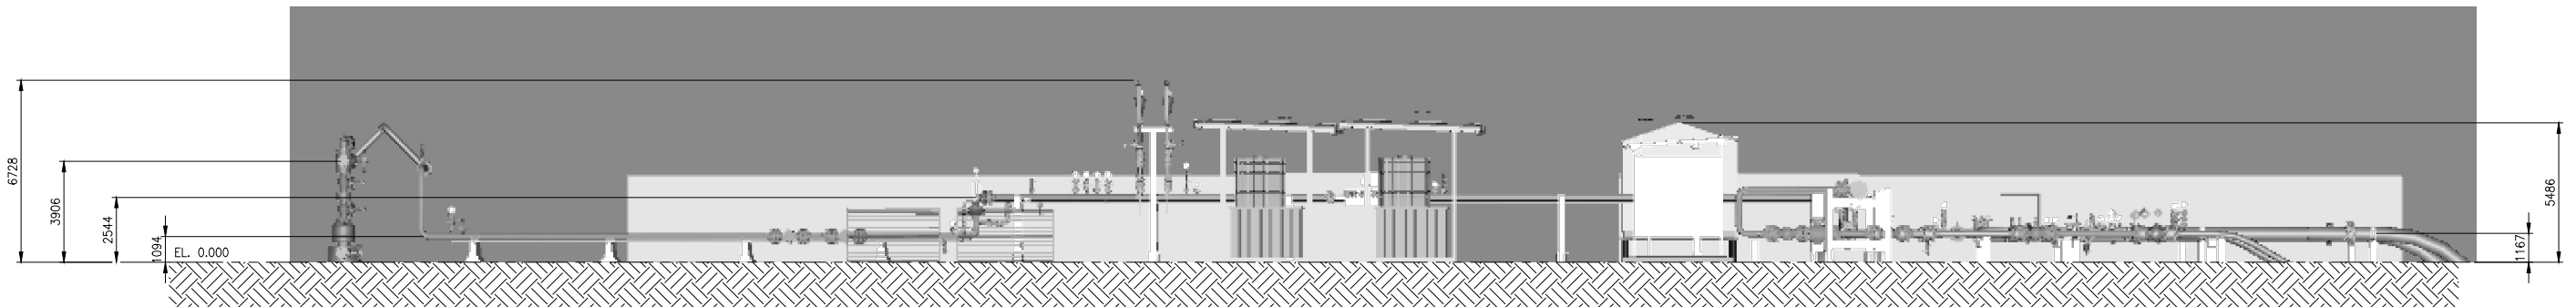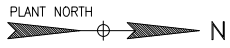

WEST FACING ELEVATION


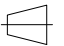
NOTES:
1. ALL DIMENSIONS IN MILLIMETERS UNLESS OTHERWISE NOTED.





REV	DESCRIPTION	DATE	DRN	CHK	APP
A	ISSUED FOR INFORMATION (EQUINOX PROJECT #915-00-02)	01/12/2023	SBJ		



20 WALTERS DRIVE, OSBORNE PARK | TELEPHONE (08) 9329 3600
WESTERN AUSTRALIA, 6017 | WEB www.mrl.com.au

DO NOT SCALE PRINT		PROJECT LGP - LOCKYER GAS PROJECT	
 		TITLE AREA 1200 - NORTHERN HUB FACILITY WEST FACING VIEW ELEVATION	
SCALE	NTS	DRG No	REV A
DRAWN	M. KADAM	CHECKED	ENGINEER APPROVED
DATE	21/09/2023		PROJECT MANAGER

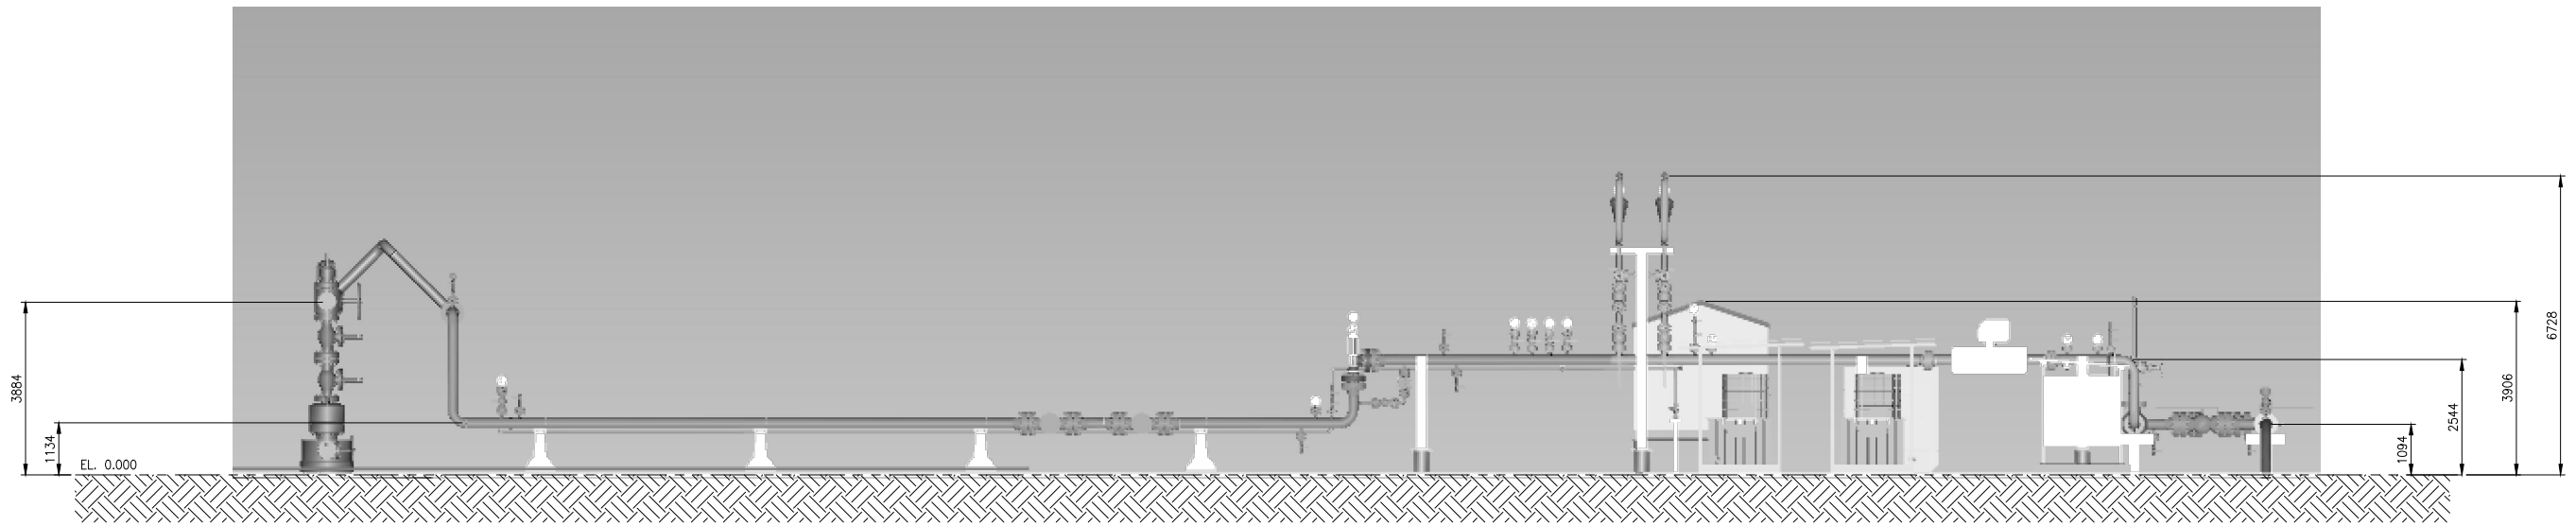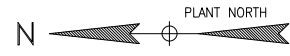

EAST FACING ELEVATION


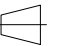
NOTES:
1. ALL DIMENSIONS IN MILLIMETERS UNLESS OTHERWISE NOTED.



REV	DESCRIPTION	DATE	DRN	CHK	APP
A	ISSUED FOR INFORMATION (EQUINOX PROJECT #915-00-02)	01/12/2023	SBJ		




20 WALTERS DRIVE, OSBORNE PARK | TELEPHONE (08) 9329 3600
WESTERN AUSTRALIA, 6017 | WEB www.mrl.com.au

DO NOT SCALE PRINT		PROJECT LGP - LOCKYER GAS PROJECT	
 		TITLE AREA 1202 - LOCKYER-4 WELLHEAD FACILITY EAST FACING VIEW ELEVATION	
SCALE	NTS	DRG No	REV A
DRAWN	M. KADAM	CHECKED	ENGINEER APPROVED
DATE	21/09/2023		PROJECT MANAGER



A1

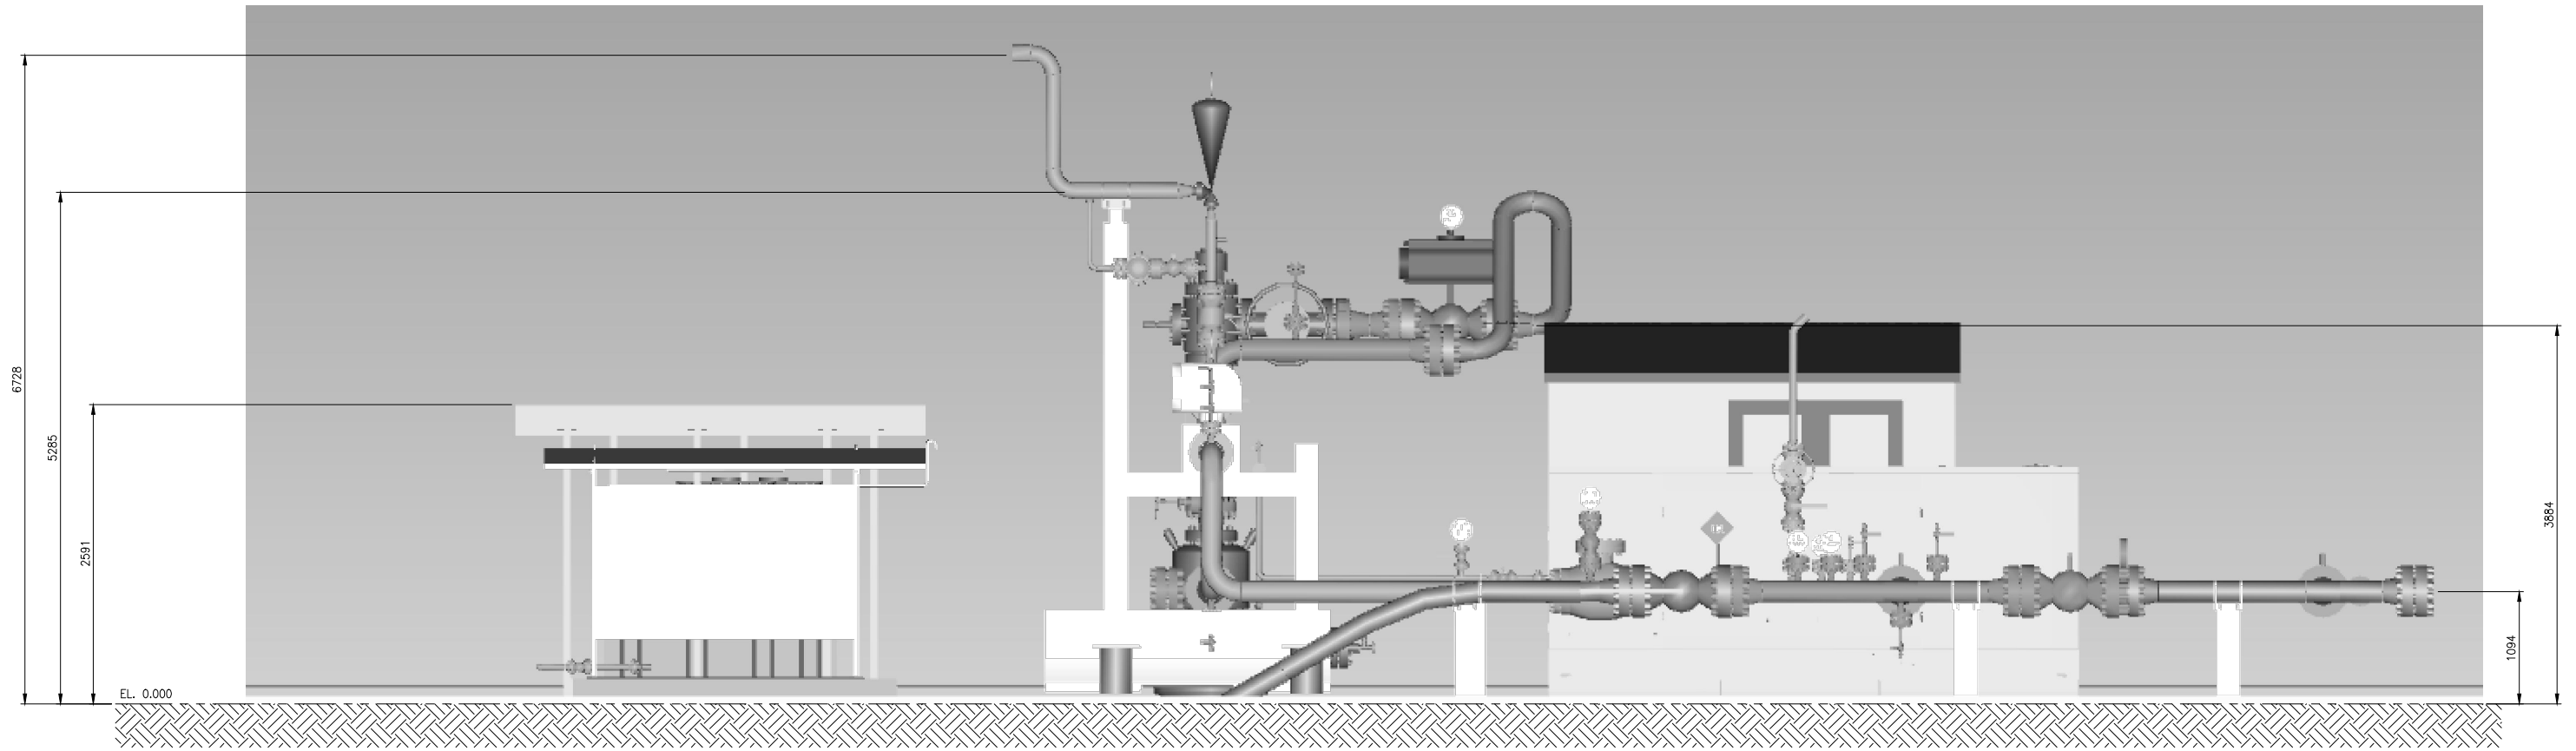

NORTH FACING ELEVATION

NOTES:
1. ALL DIMENSIONS IN MILLIMETERS UNLESS OTHERWISE NOTED.



REV	DESCRIPTION	DATE	DRN	CHK	APP
A	ISSUED FOR INFORMATION (EQUINOX PROJECT #915-00-02)	01/12/2023	SBJ		




20 WALTERS DRIVE, OSBORNE PARK | TELEPHONE (08) 9329 3600
WESTERN AUSTRALIA, 6017 | WEB www.mrl.com.au

DO NOT SCALE PRINT		PROJECT LGP - LOCKYER GAS PROJECT	
		TITLE AREA 1202 - LOCKYER-4 WELLHEAD FACILITY NORTH FACING VIEW ELEVATION	
SCALE	NTS	DRG No	REV A
DRAWN	M. KADAM	CHECKED	ENGINEER APPROVED
DATE	21/09/2023		PROJECT MANAGER



A1

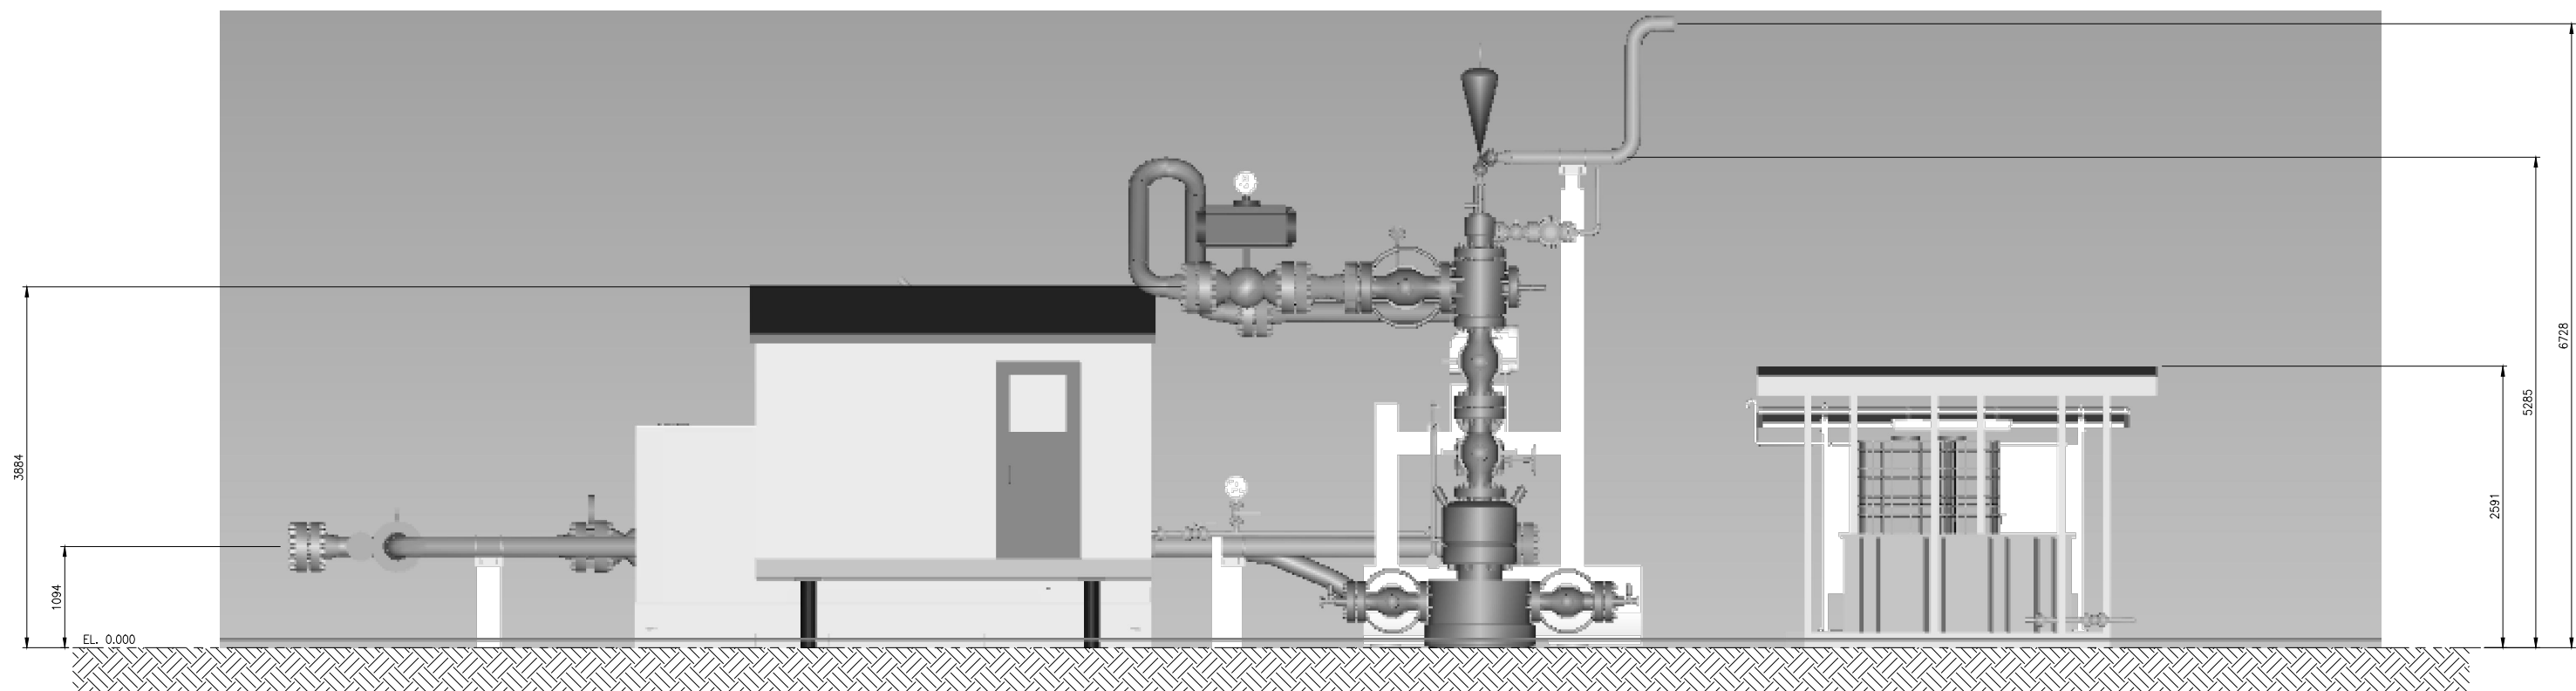

SOUTH FACING ELEVATION


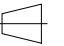
NOTES:
1. ALL DIMENSIONS IN MILLIMETERS UNLESS OTHERWISE NOTED.





REV	DESCRIPTION	DATE	DRN	CHK	APP
A	ISSUED FOR INFORMATION (EQUINOX PROJECT #915-00-02)	01/12/2023	SBJ		



20 WALTERS DRIVE, OSBORNE PARK | TELEPHONE (08) 9329 3600
WESTERN AUSTRALIA, 6017 | WEB www.mrl.com.au

DO NOT SCALE PRINT		PROJECT LGP - LOCKYER GAS PROJECT	
 		TITLE AREA 1202 - LOCKYER-4 WELLHEAD FACILITY SOUTH FACING VIEW ELEVATION	
SCALE	NTS	DRG No	REV A
DRAWN	M. KADAM	CHECKED	ENGINEER APPROVED
DATE	21/09/2023		PROJECT MANAGER

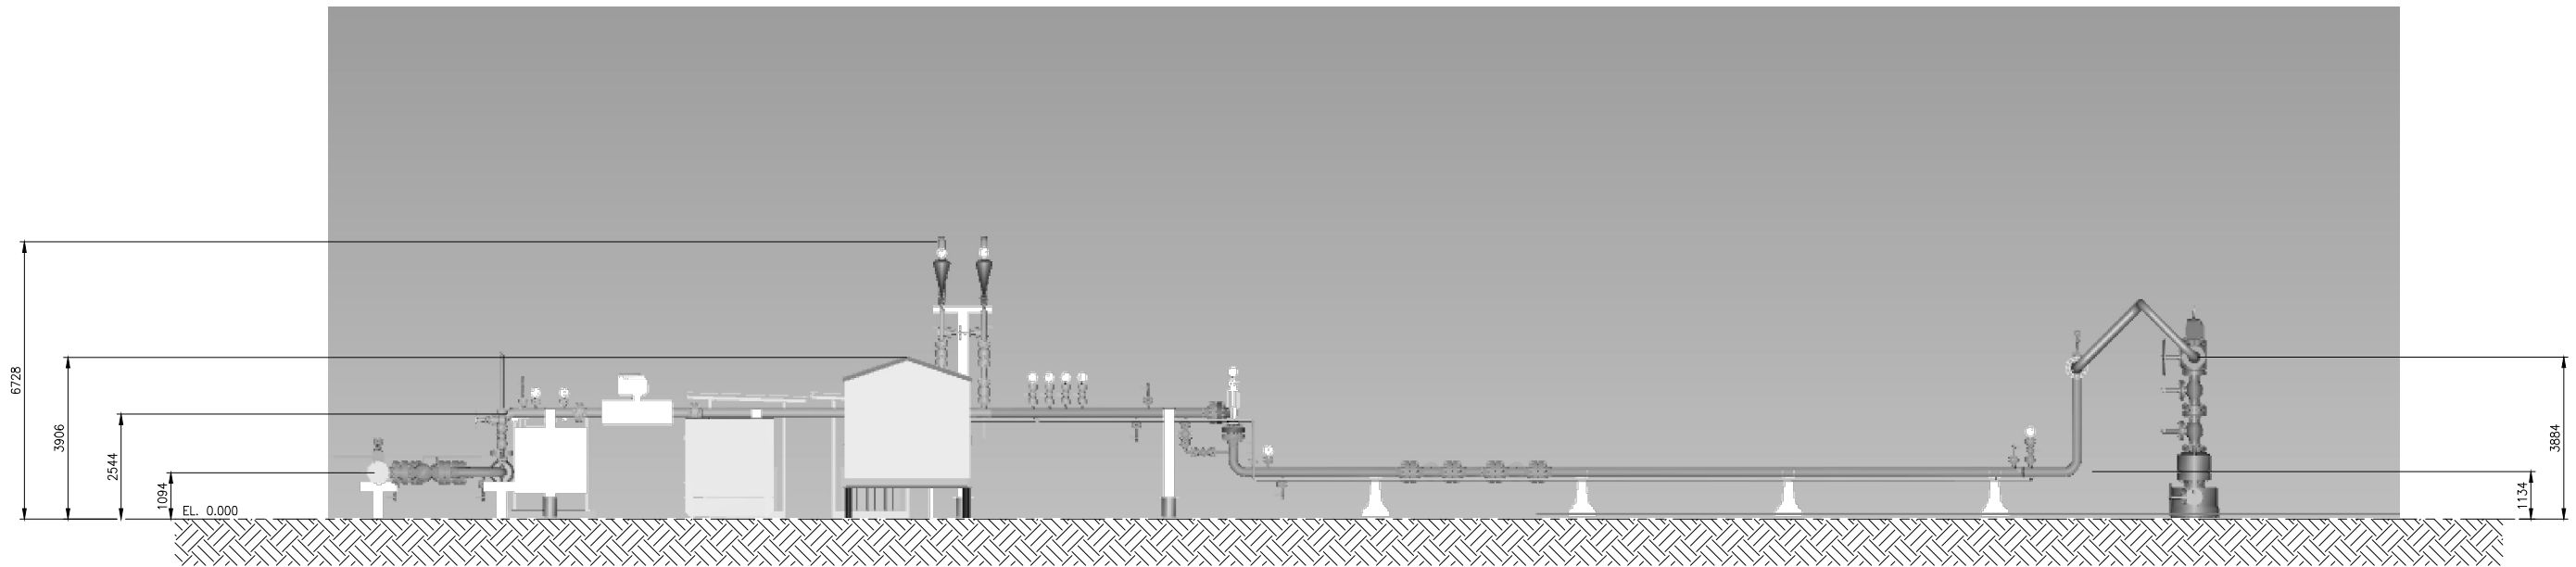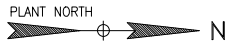

WEST FACING ELEVATION


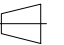
NOTES:
1. ALL DIMENSIONS IN MILLIMETERS UNLESS OTHERWISE NOTED.




REV	DESCRIPTION	DATE	DRN	CHK	APP
A	ISSUED FOR INFORMATION (EQUINOX PROJECT #915-00-02)	01/12/2023	SBJ		




20 WALTERS DRIVE, OSBORNE PARK | TELEPHONE (08) 9329 3600
WESTERN AUSTRALIA, 6017 | WEB www.mrl.com.au

DO NOT SCALE PRINT		PROJECT LGP - LOCKYER GAS PROJECT	
 		TITLE AREA 1202 - LOCKYER-4 WELLHEAD FACILITY WEST FACING VIEW ELEVATION	
SCALE	NTS	DRG No	REV A
DRAWN	M. KADAM	CHECKED	ENGINEER APPROVED
DATE	21/09/2023		PROJECT MANAGER

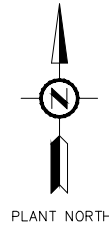

PLANT NORTH

EQUIPMENT LIST			
ITEM	DESCRIPTION	SIZE(mm)	TAG
1	DELETED	-	-
2	METHANOL INJECTION	-	1201-PKG-2502
3	CHEMICAL INJECTION	-	1201-PKG-2503
4	SOLAR PANEL AND REMOTE IO	-	-
5	INSTRUMENT AIR PACKAGE	-	1200-PKG-1401
6	SAFETY SHOWER/EYEWASH STATION	-	1200-PKG-3003

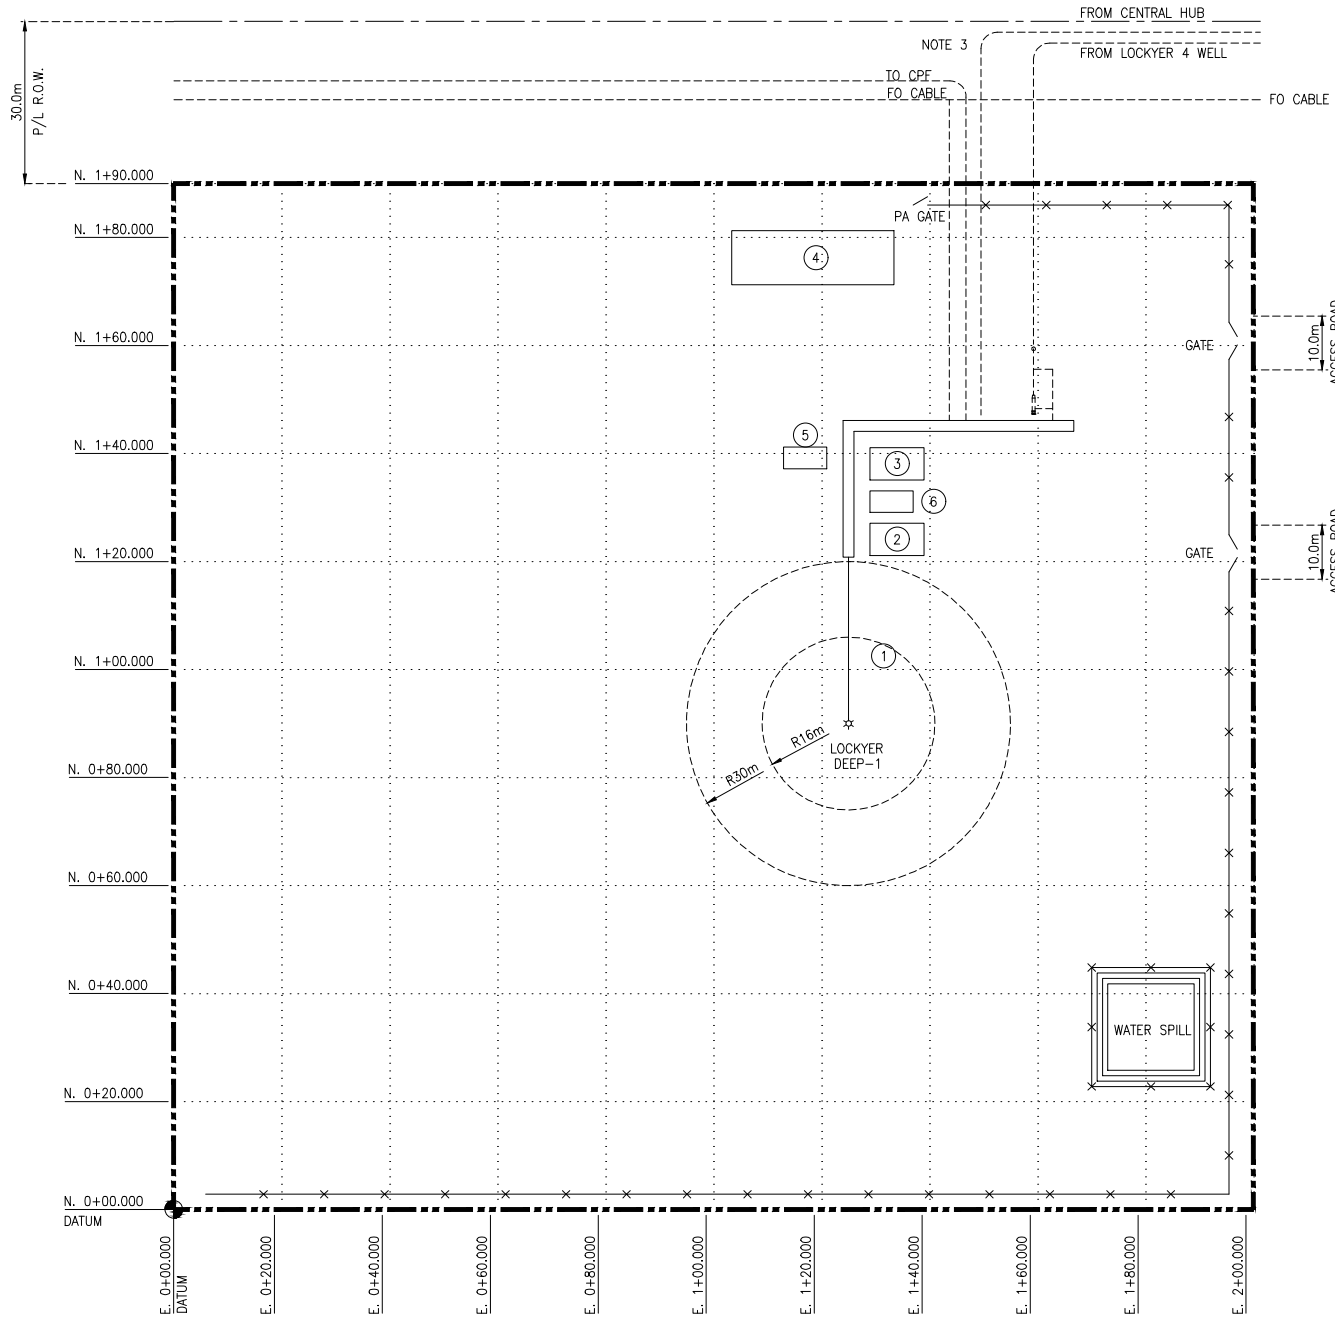



DEPARTMENT OF PLANNING, LANDS AND HERITAGE	
DATE	FILE
14-Dec-2023	SDAU-067-23

- NOTES:
- ONE METHANOL PACKAGE FOR HUB AND LOCKYER DEEP-1.
 - ONE CHEMICAL INJECTION PACKAGE FOR HUB AND LOCKYER DEEP-1. TO BE CONFIRMED BASED ON CORROSION STUDY.
 - THE BURIED FLOWLINE/PIPELINE ROW OUTSIDE THE FENCE AREA IS INDICATIVE ONLY AND SHALL BE AS PER GIS/ALIGNMENT SHEET.



20 WALTERS DRIVE, OSBORNE PARK | TELEPHONE (08) 9329 3600
WESTERN AUSTRALIA, 6017 | WEB www.mrl.com.au

DO NOT SCALE PRINT		PROJECT LOCKYER GAS PROJECT	
		TITLE NORTHERN HUB GAS INLET/OUTLET AREA & LOCKYER DEEP-1 WELLHEAD PLOT PLAN	
SCALE	1:500	DRG No	LGP-1200-PP-PLN-300001
DRAWN	M. FERNANDEZ	CHECKED	M. FERNANDEZ
DATE	18/07/2023	ENGINEER APPROVED	N. SINGH
REFERENCE DRAWINGS:		PROJECT MANAGER	S. ZIEMAN
REV	DESCRIPTION	DATE	DRN
C1	RE-ISSUED FOR DEVELOPMENT APPLICATION	08/12/2023	BS
C	RE-ISSUED FOR REVIEW (EQUINOX PROJECT #915-00-02)	02/11/2023	SBJ
B	ISSUED FOR REVIEW (EQUINOX PROJECT #915-00-02)	01/11/2023	SBJ
A	ISSUED FOR APPROVAL (EQUINOX PROJECT #915-00-01)	18/08/2023	MF
APP			

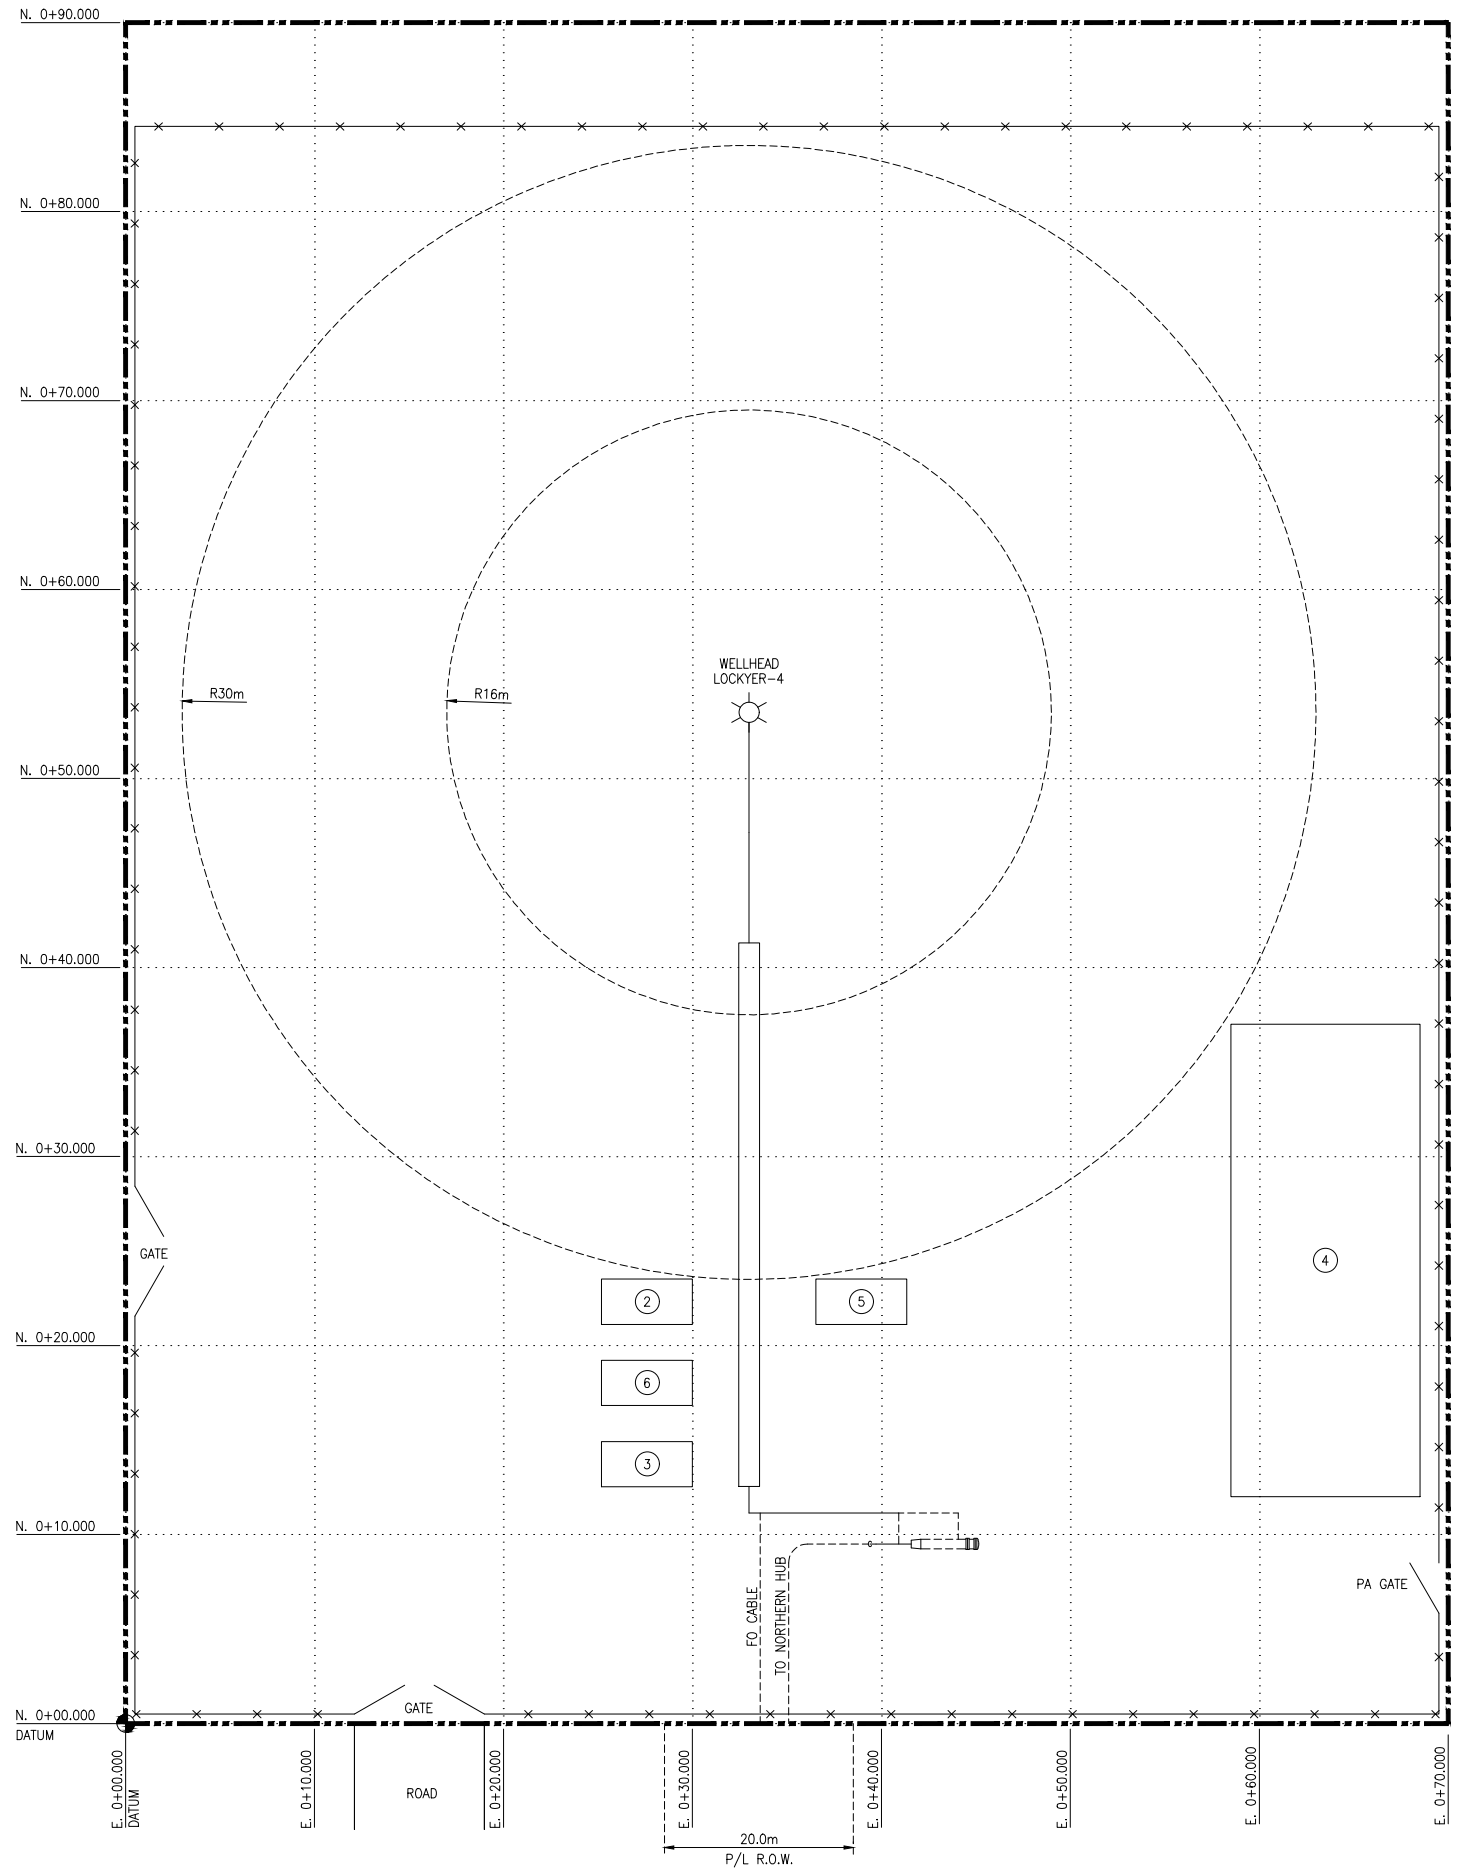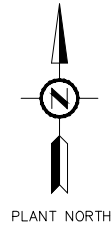

EQUIPMENT LIST			
ITEM	DESCRIPTION	SIZE(mm)	TAG
1	DELETED	-	-
2	METHANOL INJECTION	-	1202-PKG-2502
3	CHEMICAL INJECTION	-	1202-PKG-2503
4	SOLAR PANEL AREA/REMOTE IO SKID	25000x10000	-
5	INSTRUMENT AIR PACKAGE	-	1202-PKG-1401
6	SAFETY SHOWER/EYEWASH STATION	-	1202-PKG-2504



DEPARTMENT OF PLANNING, LANDS AND HERITAGE	
DATE 14-Dec-2023	FILE SDAU-067-23



20 WALTERS DRIVE, OSBORNE PARK | TELEPHONE (08) 9329 3600
 WESTERN AUSTRALIA, 6017 | WEB www.mrl.com.au

DO NOT SCALE PRINT		PROJECT LOCKYER GAS PROJECT	
		TITLE LOCKYER 4 WELL PAD WELLHEAD AREA PLOT PLAN	
SCALE	1:200	DRG No	LGP-1202-PP-PLN-250001
DRAWN	M. FERNANDEZ	CHECKED	M. FERNANDEZ
DATE	18/07/2023	ENGINEER APPROVED	N. SINGH
		PROJECT MANAGER	S. ZIEMAN
			REV B1
			A1

REV	DESCRIPTION	DATE	DRN	CHK	APP
B1	RE-ISSUED FOR DEVELOPMENT APPLICATION	08/12/2023			BS
B	RE-ISSUED FOR REVIEW (EQUINOX PROJECT #915-00-02)	02/11/2023			
A	ISSUED FOR REVIEW (EQUINOX PROJECT #915-00-02)	10/10/2023		MF	

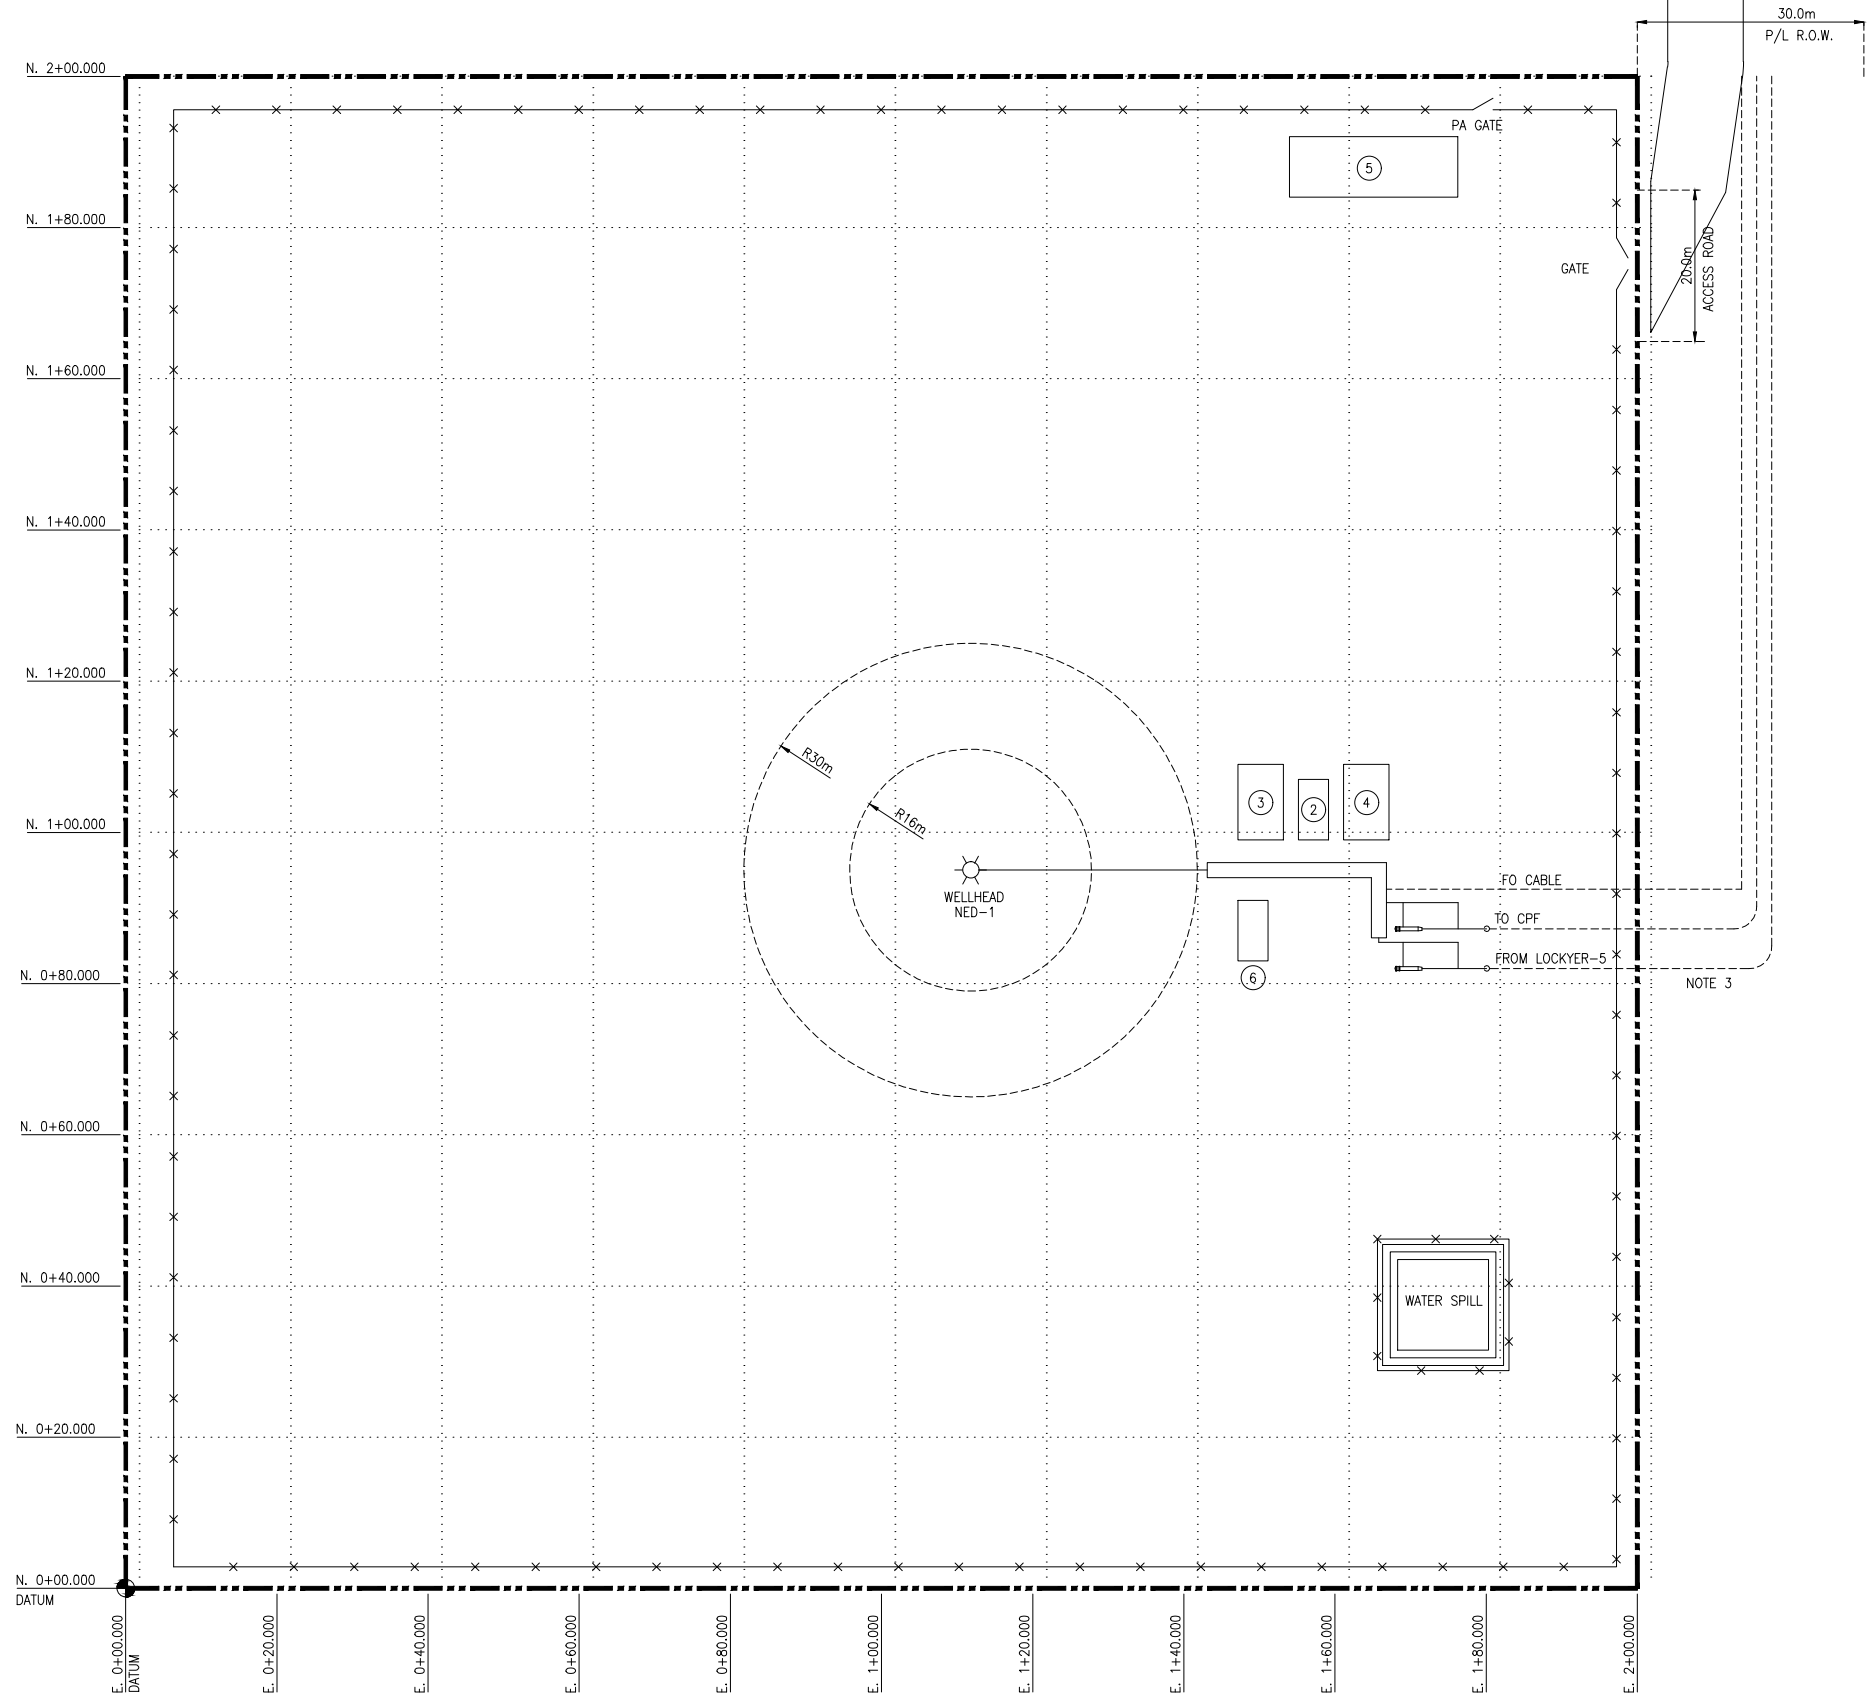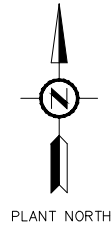

EQUIPMENT LIST			
ITEM	DESCRIPTION	SIZE(mm)	TAG
1	DELETED	-	-
2	SAFETY SHOWER/EYEWASH STATION	-	1300-PKG-3003
3	METHANOL INJECTION	-	1301-PKG-2502
4	CHEMICAL INJECTION	-	1301-PKG-2503
5	SOLAR PANEL AREA AND REMOTE ID	-	-
6	INSTRUMENT AIR PACKAGE	-	1300-PKG-1401

DEPARTMENT OF PLANNING, LANDS AND HERITAGE	
DATE 14-Dec-2023	FILE SDAU-067-23



- NOTES:
- ONE METHANOL PACKAGE FOR HUB AND NED-1.
 - ONE CHEMICAL INJECTION PACKAGE FOR HUB AND NED-1. TO BE CONFIRMED BASED ON CORROSION STUDY.
 - THE BURIED FLOWLINE/PIPELINE ROW OUTSIDE THE FENCE AREA IS INDICATIVE ONLY AND SHALL BE AS PER GIS/ALIGNMENT SHEET.



20 WALTERS DRIVE, OSBORNE PARK | TELEPHONE (08) 9329 3600
WESTERN AUSTRALIA, 6017 | WEB www.mrl.com.au

DO NOT SCALE PRINT	PROJECT: LOCKYER GAS PROJECT	
	TITLE: CENTRAL HUB GAS INLET/OUTLET AREA & NORTH ERREGULLA DEEP-1 WELLHEAD PLOT PLAN	
SCALE: 1500	DRG No: LGP-1300-PP-PLN-300001	REV: C1
DRAWN: M. FERNANDEZ	CHECKED: M. FERNANDEZ	ENGINEER APPROVED: N. SINGH
DATE: 18/07/2023		PROJECT MANAGER: S. ZIEMAN

REV	DESCRIPTION	DATE	DRN	CHK	APP
C1	RE-ISSUED FOR DEVELOPMENT APPLICATION	08/12/2023	BS		
C	RE-ISSUED FOR REVIEW (EQUINOX PROJECT #915-00-02)	02/11/2023	SBJ		
B	ISSUED FOR REVIEW (EQUINOX PROJECT #915-00-02)	01/11/2023	SBJ		
A	ISSUED FOR APPROVAL (EQUINOX PROJECT #915-00-01)	18/08/2023	MF		

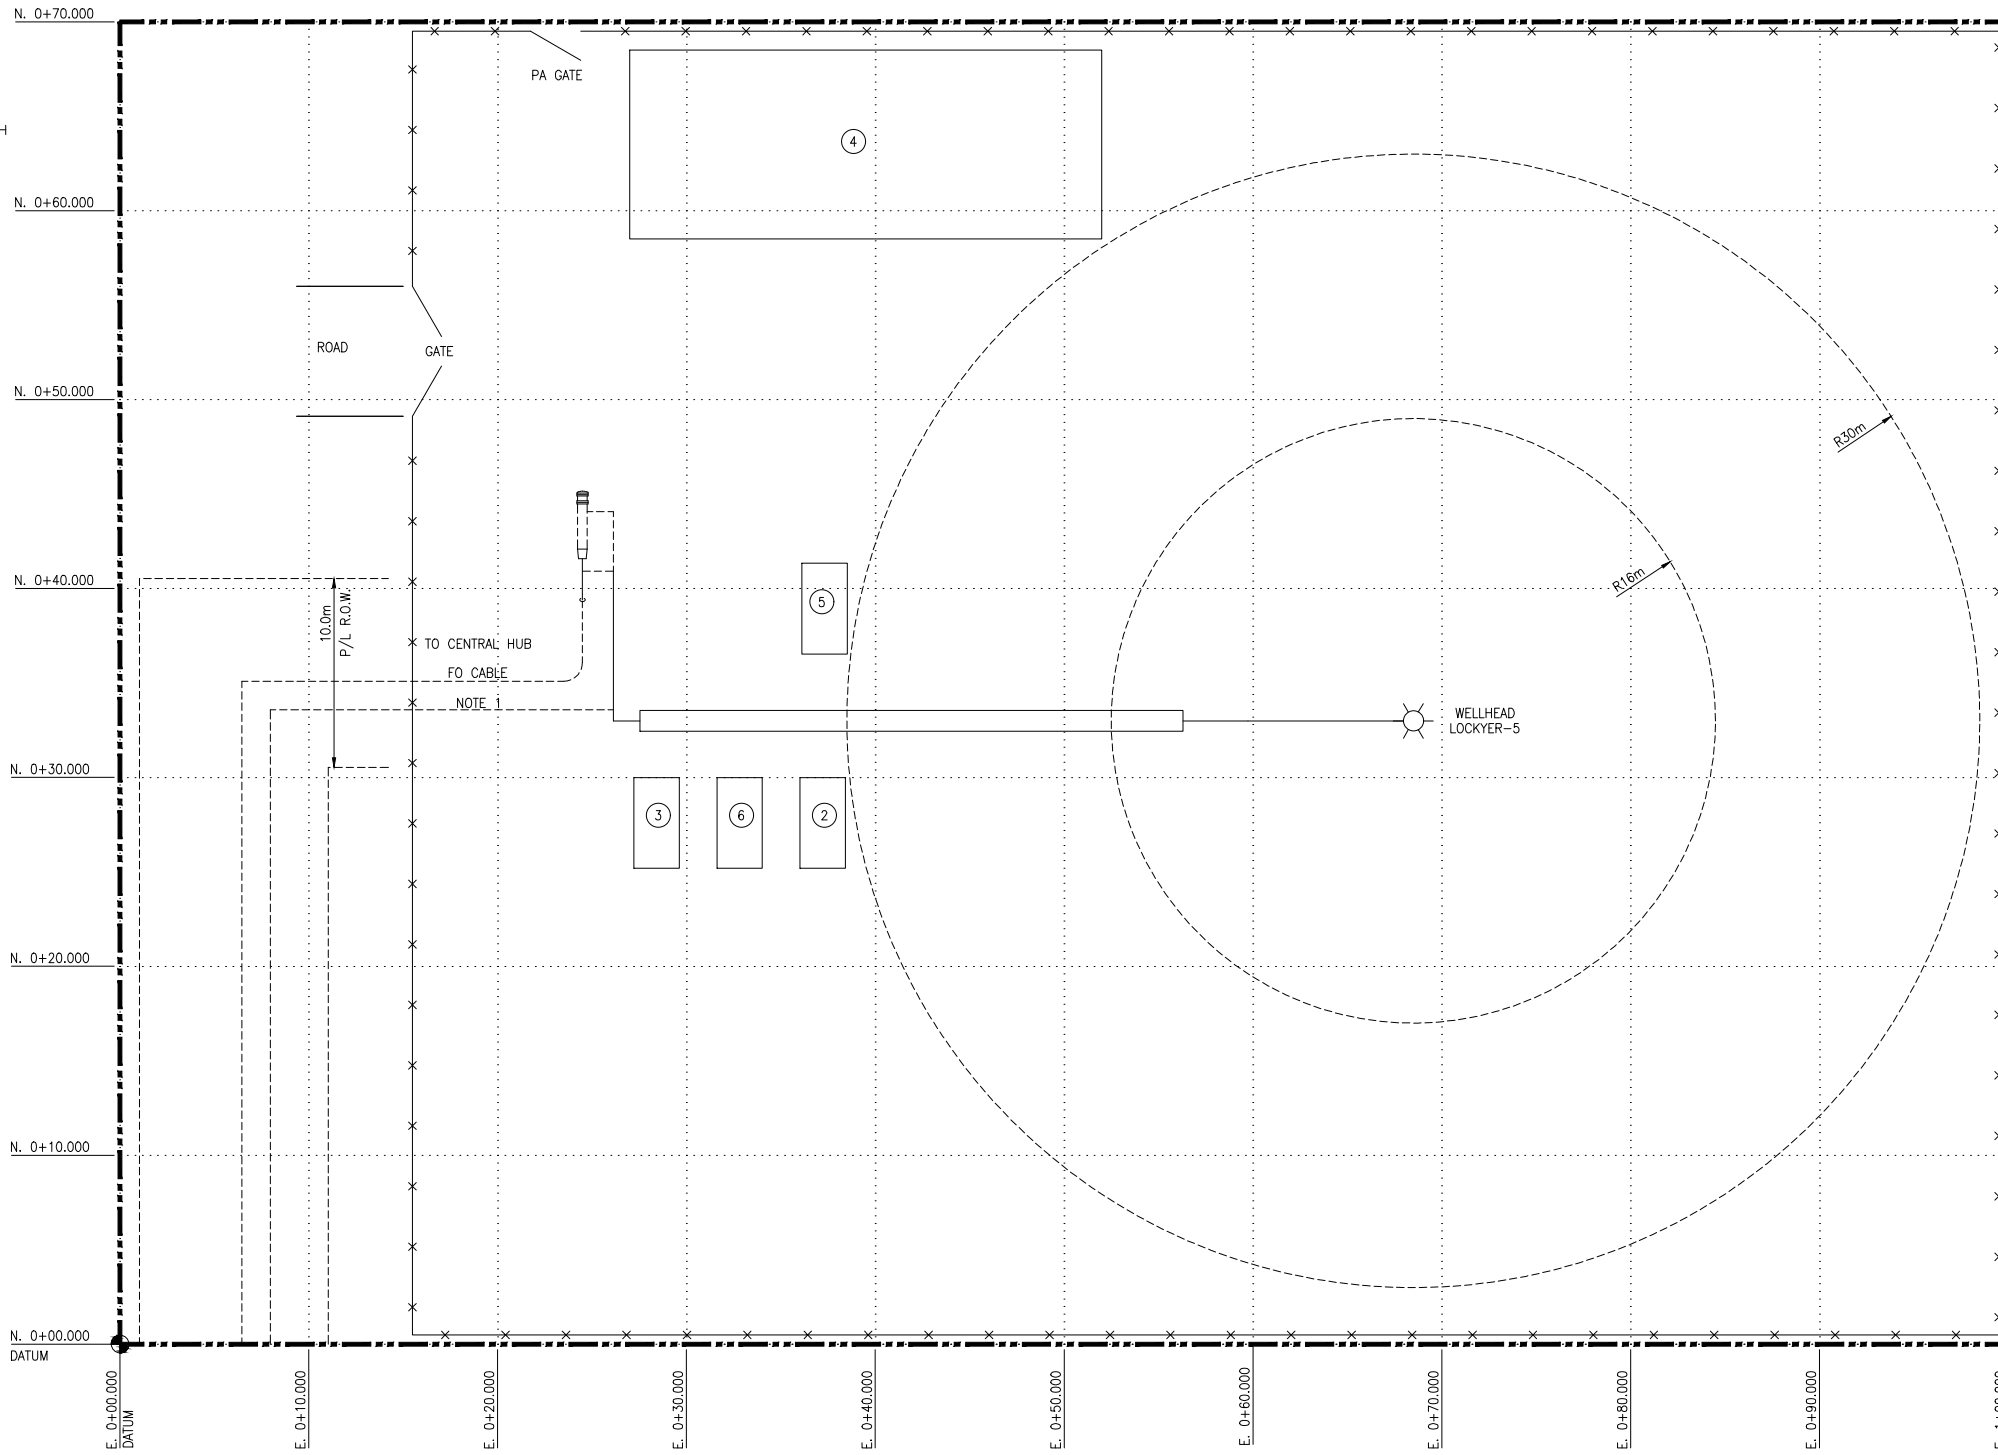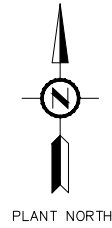

EQUIPMENT LIST			
ITEM	DESCRIPTION	SIZE(mm)	TAG
1	DELETED	-	-
2	METHANOL INJECTION	-	1302-PKG-2502
3	CHEMICAL INJECTION	-	1302-PKG-2503
4	SOLAR PANEL AREA/REMOTE IO SKID	25000x10000	-
5	INSTRUMENT AIR PACKAGE	-	1302-PKG-1401
6	SAFETY SHOWER/EYEWASH STATION	-	1302-PKG-2504

DEPARTMENT OF PLANNING, LANDS AND HERITAGE

DATE	FILE
14-Dec-2023	SDAU-067-23

- NOTES:**
- THE BURIED FLOWLINE/PIPELINE ROW OUTSIDE THE FENCE AREA IS INDICATIVE ONLY AND SHALL BE AS PER GIS/ALIGNMENT SHEET.



20 WALTERS DRIVE, OSBORNE PARK | TELEPHONE (08) 9329 3600
WESTERN AUSTRALIA, 6017 | WEB www.mrl.com.au

DO NOT SCALE PRINT		PROJECT LOCKYER GAS PROJECT	
		TITLE LOCKYER 5 WELL PAD WELLHEAD AREA PLOT PLAN	
		DRG No LGP-1302-PP-PLN-250001	
SCALE 1:500		ENGINEER APPROVED	PROJECT MANAGER
DRAWN M. FERNANDEZ	CHECKED M. FERNANDEZ	N. SINGH	S. ZIEMAN
DATE 18/07/2023			
			REV B1

REV	DESCRIPTION	DATE	DRN	CHK	APP
B1	RE-ISSUED FOR DEVELOPMENT APPLICATION	08/12/2023	BS		
B	RE-ISSUED FOR REVIEW (EQUINOX PROJECT #915-00-02)	02/11/2023	SBJ		
A	ISSUED FOR REVIEW (EQUINOX PROJECT #915-00-02)	01/11/2023	SBJ		